

PHILIPPINE BIDDING DOCUMENTS

(As Harmonized with Development Partners)

RE-BIDDING OF CONSTRUCTION OF A 2-STOREY NEGROS OCCIDENTAL BRANCH OFFICE BUILDING

ABC- Php9,093,755.17



PHILIPPINE CHARITY SWEEPSTAKES OFFICE

69

TABLE OF CONTENTS

SECTION I. INVITATION TO BID	3
SECTION II. INSTRUCTIONS TO BIDDERS	5
SECTION III. BID DATA SHEET	37
SECTION IV. GENERAL CONDITIONS OF CONTRACT	43
SECTION V. SPECIAL CONDITIONS OF CONTRACT	78
SECTION VI. SPECIFICATIONS	83
SECTION VII. DRAWINGS	97
SECTION VIII. BILL OF QUANTITIES	109
SECTION IX. BIDDING FORMS	120



INVITATION TO BID
RE-BIDDING OF CONSTRUCTION OF A 2-STOREY PCSO
NEGROS OCCIDENTAL BRANCH OFFICE BUILDING
WITH AN ABC OF NINE MILLION NINETY-THREE THOUSAND SEVEN
HUNDRED FIFTY-FIVE PESOS AND 17/100 (Php9,093,755.17)

1. The Philippine Charity Sweepstakes Office (PCSO), through the PCSO Corporate Budget intends to apply the sum Nine Million Ninety-Three Thousand Seven Hundred Fifty-Five Pesos and 17/100 (Php9,093,755.17), being the Approved Budget for the Contract (ABC) to payment under the contract for the Re-bidding of Construction of a 2-Storey Negros Occidental Branch Office Building in Bacolod City.

Bids received in excess of the ABC shall be automatically rejected at bid opening.

2. PCSO now invites bids for the Re-Bidding of Construction of a 2-Storey Negros Occidental Branch Office Building. The Completion of Works is required within seven (7) months upon receipt of the Notice to Proceed (NTP). Bidders should have completed a contract similar to the Project. The description of an eligible bidder is contained in the Bidding Documents, particularly, in Section II, Instructions to Bidders.
3. Bidding will be conducted through open competitive bidding procedures using non-discretionary "pass/fail" criterion as specified in the 2016 Revised Implementing Rules and Regulations (IRR) of Republic Act 9184 (RA 9184), otherwise known as the "Government Procurement Reform Act."

Bidding is restricted to Filipino citizens/sole proprietorships, cooperatives, and partnerships or organizations with at least sixty percent (60%) interest or outstanding capital stock belonging to citizens of the Philippines.

4. Interested bidders may obtain further information from PCSO Bids and Awards Committee (BAC) and inspect the Bidding Documents at the address given below from 8:00am – 5:00pm.
5. A complete set of Bidding Documents may be acquired by interested bidders on June 24, 2019 (Monday) up to 9:00am of July 16, 2019 (Tuesday) from the address below and upon payment of the applicable fee for the Bidding Documents, pursuant to the latest Guidelines issued by the GPPB, in the amount of Ten Thousand Pesos (Php10,000.00).

It may also be downloaded free of charge from the website of the Philippine Government Electronic Procurement System (PhilGEPS) and the website of the Procuring Entity, provided that bidders shall pay the applicable fee for the Bidding Documents not later than the submission of their bids.

6. The schedule of activities is listed, as follows:

ACTIVITIES	SCHEDULE	VENUE
Issuance of Bidding Documents	June 24, 2019 (Monday) up to 9:00 a.m. of July 16, 2019	PCSO Bids and Awards Committee, 3 rd Floor, Conservatory Shaw Plaza Building, Shaw Boulevard, Mandaluyong City
Pre-Bid Conference	July 03, 2019 (Wednesday), 1:30 p.m.	
Deadline of Submission of Bids	July 16, 2019 (Tuesday), 9:30 a.m.	
Opening of Bids	July 16, 2019 (Tuesday), 10:00 a.m.	

7. The Pre-Bid Conference is open to all prospective bidders.
8. All bids must be accompanied by a bid security in any of the acceptable forms and in the amount stated in ITB Clause 18.
- Late bids shall not be accepted.
9. The PCSO reserves the right to reject any and all bids, declare a failure of bidding, or not award the contract at any time prior to contract award in accordance with Section 41 of RA 9184 and its IRR, without thereby incurring any liability to the affected bidder or bidders.
10. For further information, please refer to:

The Bids and Awards Committee
c/o The Secretariat
PCSO BAC Office
3/F Conservatory Shaw Plaza Building
605 Shaw Blvd., Mandaluyong City
(02) 997-0247
www.pcsso.gov.ph
bac@pcsso.gov.ph


Atty. LAURO A. PATIAG
BAC Chairperson

Section II. Instructions to Bidders

Notes on the Instructions to Bidders

This Section of the Bidding Documents provides the information necessary for Bidders to prepare responsive bids, in accordance with the requirements of the Procuring Entity. It also provides information on the bid submission, eligibility check, opening and evaluation of bids, and on the award of contract.

This Section also contains provisions that are to be used unchanged. Section III. Bid Data Sheet consists of provisions that supplement, amend, or specify in detail information or requirements included in this Section and which are specific to each procurement.

Matters governing the performance of the Contractor, payments under the contract, or matters affecting the risks, rights, and obligations of the parties under the contract are not normally included in this Section, but rather under Section IV. General Conditions of Contract (GCC), and/or Section V. Special Conditions of Contract (SCC). If duplication of a subject is inevitable in the other sections of the document prepared by the Procuring Entity, care must be exercised to avoid contradictions between clauses dealing with the same matter.

TABLE OF CONTENTS

A. GENERAL	8
1. Scope of Bid	8
2. Source of Funds	8
3. Corrupt, Fraudulent, Collusive, Coercive, and Obstructive Practices	8
4. Conflict of Interest	10
5. Eligible Bidders	11
6. Bidder's Responsibilities	13
7. Origin of GOODS and Services	15
8. Subcontracts	15
B. CONTENTS OF BIDDING DOCUMENTS	16
9. Pre-Bid Conference	16
10. Clarification and Amendment of Bidding Documents	16
C. PREPARATION OF BIDS	17
11. Language of Bids	17
12. Documents Comprising the Bid: Eligibility and Technical Components	17
13. Documents Comprising the Bid: Financial Component	19
14. Alternative Bids	20
15. Bid Prices	21
16. Bid Currencies	21
17. Bid Validity	22
18. Bid Security	22
19. Format and Signing of Bids	25
20. Sealing and Marking of Bids	25
D. SUBMISSION AND OPENING OF BIDS	26
21. Deadline for Submission of Bids	26
22. Late Bids	26
23. Modification and Withdrawal of Bids	26
24. Opening and Preliminary Examination of Bids	27
E. EVALUATION AND COMPARISON OF BIDS	29
25. Process to be Confidential	29
26. Clarification of Bids	29
27. Detailed Evaluation and Comparison of Bids	29

28. Post Qualification	31
29. Reservation Clause	32
F. AWARD OF CONTRACT	33
30. Contract Award	33
31. Signing of the Contract	34
32. Performance Security	34
33. Notice to Proceed	36
34. Protest Mechanism.....	36

h j R 11

A. General

1. Scope of Bid

- 1.1. The Procuring Entity named in the **BDS**, invites bids for the construction of Works, as described in Section VI. Specifications.
- 1.2. The name, identification, and number of lots specific to this bidding are provided in the **BDS**. The contracting strategy and basis of evaluation of lots is described in **ITB** Clause 27.
- 1.3. The successful Bidder will be expected to complete the Works by the intended completion date specified in **SCC** Clause 1.17.

2. Source of Funds

The Procuring Entity has a budget or received funds from the Funding Source named in the **BDS**, and in the amount indicated in the **BDS**. It intends to apply part of the funds received for the Project, as defined in the **BDS**, to cover eligible payments under the Contract for the Works.

3. Corrupt, Fraudulent, Collusive, Coercive, and Obstructive Practices

- 3.1. Unless otherwise specified in the **BDS**, the Procuring Entity, as well as bidders and contractors, shall observe the highest standard of ethics during the procurement and execution of the contract. In pursuance of this policy, the Funding Source:
 - (a) defines, for purposes of this provision, the terms set forth below as follows:
 - (i) "corrupt practice" means behavior on the part of officials in the public or private sectors by which they improperly and unlawfully enrich themselves, others, or induce others to do so, by misusing the position in which they are placed, and includes the offering, giving, receiving, or soliciting of anything of value to influence the action of any such official in the procurement process or in contract execution; entering, on behalf of the Procuring Entity, into any contract or transaction manifestly and grossly disadvantageous to the same, whether or not the public officer profited or will profit thereby, and similar acts as provided in Republic Act 3019;
 - (ii) "fraudulent practice" means a misrepresentation of facts in order to influence a procurement process or the execution of a contract to the detriment of the Procuring Entity, and includes collusive practices among Bidders (prior to or after Bid submission) designed to establish bid prices at artificial, non-competitive levels and to deprive

the Procuring Entity of the benefits of free and open competition;

- (iii) "collusive practices" means a scheme or arrangement between two or more Bidders, with or without the knowledge of the Procuring Entity, designed to establish bid prices at artificial, non-competitive levels; and
- (iv) "coercive practices" means harming or threatening to harm, directly or indirectly, persons, or their property to influence their participation in a procurement process, or affect the execution of the contract;
- (v) "obstructive practice" is
 - (aa) deliberately destroying, falsifying, altering or concealing of evidence material to an administrative proceedings or investigation or making false statements to investigators in order to materially impede an administrative proceedings or investigation of the Procuring Entity or any foreign government/foreign or international financing institution into allegations of a corrupt, fraudulent, coercive or collusive practice; and/or threatening, harassing or intimidating any party to prevent it from disclosing its knowledge of matters relevant to the administrative proceedings or investigation or from pursuing such proceedings or investigation; or
 - (bb) acts intended to materially impede the exercise of the inspection and audit rights of the Procuring Entity or any foreign government/foreign or international financing institution herein.
- (b) will reject a proposal for award if it determines that the Bidder recommended for award has engaged in corrupt or fraudulent practices in competing for the Contract; and
- (c) will declare a firm ineligible, either indefinitely or for a stated period of time, to be awarded Contract funded by the Funding Source if it at any time determines that the firm has engaged in corrupt or fraudulent practices in competing or, or in executing, a Contract funded by the Funding Source.

3.2. Further, the Procuring Entity will seek to impose the maximum civil, administrative, and/or criminal penalties available under the applicable laws on individuals and organizations deemed to be involved in any of the practices mentioned in **ITB** Clause 3.1(a).

- 3.3. Furthermore, the Funding Source and the Procuring Entity reserve the right to inspect and audit records and accounts of a contractor in the bidding for and performance of a contract themselves or through independent auditors as reflected in the **GCC Clause 34**.

4. Conflict of Interest

- 4.1. All Bidders found to have conflicting interests shall be disqualified to participate in the procurement at hand, without prejudice to the imposition of appropriate administrative, civil, and criminal sanctions. A Bidder may be considered to have conflicting interests with another Bidder in any of the events described in paragraphs (a) through (c) and a general conflict of interest in any of the circumstances set out in paragraphs (d) through (g) below:
- (a) A Bidder has controlling shareholders in common with another Bidder;
 - (b) A Bidder receives or has received any direct or indirect subsidy from any other Bidder;
 - (c) A Bidder has the same legal representative as that of another Bidder for purposes of this Bid;
 - (d) A Bidder has a relationship, directly or through third parties, that puts them in a position to have access to information about or influence on the bid of another Bidder or influence the decisions of the Procuring Entity regarding this bidding process;
 - (e) A Bidder submits more than one bid in this bidding process. However, this does not limit the participation of subcontractors in more than one bid;
 - (f) A Bidder who participated as a consultant in the preparation of the design or technical specifications of the goods and related services that are the subject of the bid; or
 - (g) A Bidder who lends, or temporarily seconds, its personnel to firms or organizations which are engaged in consulting services for the preparation related to procurement for or implementation of the project, if the personnel would be involved in any capacity on the same project.
- 4.2. In accordance with Section 47 of the IRR of RA 9184, all Bidding Documents shall be accompanied by a sworn affidavit of the Bidder that it is not related to the Head of the Procuring Entity (HoPE), members of the Bids and Awards Committee (BAC), members of the Technical Working Group (TWG), members of the BAC Secretariat, the head of the Project Management Office (PMO) or the end-user unit, and the project consultants, by consanguinity or affinity up to the third

civil degree. On the part of the Bidder, this Clause shall apply to the following persons:

- (a) If the Bidder is an individual or a sole proprietorship, to the Bidder himself;
- (b) If the Bidder is a partnership, to all its officers and members;
- (c) If the Bidder is a corporation, to all its officers, directors, and controlling stockholders;
- (d) If the Bidder is a cooperative, to all its officers, directors, and controlling shareholders or members; and
- (e) If the Bidder is a joint venture (JV), the provisions of items (a), (b), (c) or (d) of this Clause shall correspondingly apply to each of the members of the said JV, as may be appropriate.

Relationship of the nature described above or failure to comply with this Clause will result in the automatic disqualification of a Bidder.

5. Eligible Bidders

5.1. Unless otherwise indicated in the **BDS**, the following persons shall be eligible to participate in this Bidding:

- (a) Duly licensed Filipino citizens/sole proprietorships;
- (b) Partnerships duly organized under the laws of the Philippines and of which at least sixty percent (60%) of the interest belongs to citizens of the Philippines;
- (c) Corporations duly organized under the laws of the Philippines, and of which at least sixty percent (60%) of the outstanding capital stock belongs to citizens of the Philippines;
- (d) Cooperatives duly organized under the laws of the Philippines.
- (e) Persons/entities forming themselves into a JV, i.e., a group of two (2) or more persons/entities that intend to be jointly and severally responsible or liable for a particular contract: Provided, however, that, in accordance with Executive Order No. 65 (EO65), S. 2018, Filipino ownership or interest of the joint venture concerned shall be at least sixty percent (60%): *Provided, further*, that joint ventures in which Filipino ownership or interest is less than sixty percent (60%) may be eligible where the structures to be built require the application of techniques and/or technologies which are not adequately possessed by a person/entity meeting the sixty percent (60%) Filipino ownership requirement: *Provided, finally*, that in the latter case, Filipino ownership or interest shall not be less than twenty five percent (25%). For this purpose, Filipino ownership or interest shall be

based on the contributions of each of the members of the joint venture as specified in their JVA.

- 5.2. The Procuring Entity may also invite foreign bidders when provided for under any Treaty or International or Executive Agreement as specified in the **BDS**.
- 5.3. Government Owned or Controlled Corporations (GOCCs) may be eligible to participate only if they can establish that they (a) are legally and financially autonomous, (b) operate under commercial law, and (c) are not attached agencies of the Procuring Entity.
- 5.4. (a) The Bidder must have an experience of having completed a Single Largest Completed Contract (SLCC) that is similar to this Project, equivalent to at least fifty percent (50%) of the ABC adjusted, if necessary, by the Bidder to current prices using the Philippine Statistics Authority (PSA) consumer price index. However, contractors under Small A and Small B categories without similar experience on the contract to be bid may be allowed to bid if the cost of such contract is not more than the Allowable Range of Contract Cost (ARCC) of their registration based on the guidelines as prescribed by the PCAB.
- (b) For Foreign-funded Procurement, the Procuring Entity and the foreign government/foreign or international financing institution may agree on another track record requirement, as specified in the **BDS**.

For this purpose, contracts similar to the Project shall be those described in the **BDS**.

- 5.5. The Bidder must submit a computation of its Net Financial Contracting Capacity (NFCC), which must be at least equal to the ABC to be bid, calculated as follows:

NFCC = [(Current assets minus current liabilities) (15)] minus the value of all outstanding or uncompleted portions of the projects under ongoing contracts, including awarded contracts yet to be started coinciding with the contract for this Project.

The values of the domestic bidder's current assets and current liabilities shall be based on the latest Audited Financial Statements (AFS) submitted to the BIR.

For purposes of computing the foreign bidders' NFCC, the value of the current assets and current liabilities shall be based on their audited financial statements prepared in accordance with international financial reporting standards.

6. Bidder's Responsibilities

- 6.1. The Bidder or its duly authorized representative shall submit a sworn statement in the form prescribed in Section IX. Bidding Forms as required in ITB Clause 12.1(b)(iii).
- 6.2. The Bidder is responsible for the following:
- (a) Having taken steps to carefully examine all of the Bidding Documents;
 - (b) Having acknowledged all conditions, local or otherwise, affecting the implementation of the contract;
 - (c) Having made an estimate of the facilities available and needed for the contract to be bid, if any;
 - (d) Having complied with its responsibility to inquire or secure Supplemental/Bid Bulletin/s as provided under ITB Clause 10.4.
 - (e) Ensuring that it is not "blacklisted" or barred from bidding by the GoP or any of its agencies, offices, corporations, or LGUs, including foreign government/foreign or international financing institution whose blacklisting rules have been recognized by the GPPB;
 - (f) Ensuring that each of the documents submitted in satisfaction of the bidding requirements is an authentic copy of the original, complete, and all statements and information provided therein are true and correct;
 - (g) Authorizing the HoPE or its duly authorized representative/s to verify all the documents submitted;
 - (h) Ensuring that the signatory is the duly authorized representative of the Bidder, and granted full power and authority to do, execute and perform any and all acts necessary to participate, submit the bid, and to sign and execute the ensuing contract, accompanied by the duly notarized Special Power of Attorney, Board/Partnership Resolution, or Secretary's Certificate, whichever is applicable;
 - (i) Complying with the disclosure provision under Section 47 of RA 9184 and its IRR in relation to other provisions of RA 3019;
 - (j) Complying with existing labor laws and standards, in the case of procurement of services. Moreover, bidder undertakes to:
 - (i) Ensure the entitlement of workers to wages, hours of work, safety and health and other prevailing conditions of work as established by national laws, rules and

regulations; or collective bargaining agreement; or arbitration award, if and when applicable.

In case there is a finding by the Procuring Entity or the DOLE of underpayment or non-payment of workers' wage and wage-related benefits, bidder agrees that the performance security or portion of the contract amount shall be withheld in favor of the complaining workers pursuant to appropriate provisions of Republic Act No. 9184 without prejudice to the institution of appropriate actions under the Labor Code, as amended, and other social legislations.

- (ii) Comply with occupational safety and health standards and to correct deficiencies, if any.

In case of imminent danger, injury or death of the worker, bidder undertakes to suspend contract implementation pending clearance to proceed from the DOLE Regional Office and to comply with Work Stoppage Order; and

- (iii) Inform the workers of their conditions of work, labor clauses under the contract specifying wages, hours of work and other benefits under prevailing national laws, rules and regulations; or collective bargaining agreement; or arbitration award, if and when applicable, through posting in two (2) conspicuous places in the establishment's premises; and

- (k) Ensuring that it did not give or pay, directly or indirectly, any commission, amount, fee, or any form of consideration, pecuniary or otherwise, to any person or official, personnel or representative of the;

Failure to observe any of the above responsibilities shall be at the risk of the Bidder concerned.

- 6.3. The Bidder, by the act of submitting its bid, shall be deemed to have inspected the site, determined the general characteristics of the contract works and the conditions for this Project and examine all instructions, forms, terms, and project requirements in the Bidding Documents.

- 6.4. It shall be the sole responsibility of the prospective bidder to determine and to satisfy itself by such means as it considers necessary or desirable as to all matters pertaining to this Project, including: (a) the location and the nature of the contract, project, or work; (b) climatic conditions; (c) transportation facilities; (c) nature and condition of the terrain, geological conditions at the site communication facilities, requirements, location and availability of construction aggregates and other materials, labor, water, electric power and access roads; and (d)

other factors that may affect the cost, duration and execution or implementation of the contract, project, or work.

- 6.5. The Procuring Entity shall not assume any responsibility regarding erroneous interpretations or conclusions by the prospective or eligible bidder out of the data furnished by the procuring entity. However, the Procuring Entity shall ensure that all information in the Bidding Documents, including supplemental/bid bulletins issued are correct and consistent.
- 6.6. Before submitting their bids, the Bidders are deemed to have become familiar with all existing laws, decrees, ordinances, acts and regulations of the Philippines which may affect the contract in any way.
- 6.7. The Bidder shall bear all costs associated with the preparation and submission of his bid, and the Procuring Entity will in no case be responsible or liable for those costs, regardless of the conduct or outcome of the bidding process.
- 6.8. The Bidder should note that the Procuring Entity will accept bids only from those that have paid the applicable fee for the Bidding Documents at the office indicated in the Invitation to Bid.

7. Origin of Goods and Services

There is no restriction on the origin of Goods, or Contracting of Works or Services other than those prohibited by a decision of the United Nations Security Council taken under Chapter VII of the Charter of the United Nations.

8. Subcontracts

- 8.1. Unless otherwise specified in the **BDS**, the Bidder may subcontract portions of the Works to an extent as may be approved by the Procuring Entity and stated in the **BDS**. However, subcontracting of any portion shall not relieve the Bidder from any liability or obligation that may arise from the contract for this Project.
- 8.2. Subcontractors must submit the documentary requirements under **ITB** Clause 12 and comply with the eligibility criteria specified in the **BDS**. In the event that any subcontractor is found by the Procuring Entity to be ineligible, the subcontracting of such portion of the Works shall be disallowed.
- 8.3. The Bidder may identify the subcontractor to whom a portion of the Works will be subcontracted at any stage of the bidding process or during contract implementation. If the Bidder opts to disclose the name of the subcontractor during bid submission, the Bidder shall include the required documents as part of the technical component of its bid.

B. Contents of Bidding Documents

9. Pre-Bid Conference

- 9.1. (a) If so specified in the **BDS**, a pre-bid conference shall be held at the venue and on the date indicated therein, to clarify and address the Bidders' questions on the technical and financial components of this Project.
- (b) The pre-bid conference shall be held at least twelve (12) calendar days before the deadline for the submission of and receipt of bids, but not earlier than seven (7) calendar days from the posting of the Invitation to Bid/Bidding Documents in the PhilGEPS website. If the Procuring Entity determines that, by reason of the method, nature, or complexity of the contract to be bid, or when international participation will be more advantageous to the GoP, a longer period for the preparation of bids is necessary, the pre-bid conference shall be held at least thirty (30) calendar days before the deadline for the submission and receipt of bids, as specified in the **BDS**.
- 9.2. Bidders are encouraged to attend the pre-bid conference to ensure that they fully understand the Procuring Entity's requirements. Non-attendance of the Bidder will in no way prejudice its bid; however, the Bidder is expected to know the changes and/or amendments to the Bidding Documents as recorded in the minutes of the pre-bid conference and the Supplemental/Bid Bulletin. The minutes of the pre-bid conference shall be recorded and prepared not later than five (5) calendar days after the pre-bid conference. The minutes shall be made available to prospective bidders not later than five (5) days upon written request.
- 9.3. Decisions of the BAC amending any provision of the bidding documents shall be issued in writing through a Supplemental/Bid Bulletin at least seven (7) calendar days before the deadline for the submission and receipt of bids.

10. Clarification and Amendment of Bidding Documents

- 10.1. Prospective bidders may request for clarification(s) on and/or interpretation of any part of the Bidding Documents. Such a request must be in writing and submitted to the Procuring Entity at the address indicated in the **BDS** at least ten (10) calendar days before the deadline set for the submission and receipt of Bids.
- 10.2. The BAC shall respond to the said request by issuing a Supplemental/Bid Bulletin, to be made available to all those who have properly secured the Bidding Documents, at least seven (7) calendar days before the deadline for the submission and receipt of Bids.
- 10.3. Supplemental/Bid Bulletins may also be issued upon the Procuring Entity's initiative for purposes of clarifying or modifying any provision of

the Bidding Documents not later than seven (7) calendar days before the deadline for the submission and receipt of Bids. Any modification to the Bidding Documents shall be identified as an amendment.

- 10.4. Any Supplemental/Bid Bulletin issued by the BAC shall also be posted in the PhilGEPS and the website of the Procuring Entity concerned, if available, and at any conspicuous place in the premises of the Procuring Entity concerned. It shall be the responsibility of all Bidders who have properly secured the Bidding Documents to inquire and secure Supplemental/Bid Bulletins that may be issued by the BAC. However, Bidders who have submitted bids before the issuance of the Supplemental/Bid Bulletin must be informed and allowed to modify or withdraw their bids in accordance with ITB Clause 23.

C. Preparation of Bids

11. Language of Bids

The eligibility requirements or statements, the bids, and all other documents to be submitted to the BAC must be in English. If the eligibility requirements or statements, the bids, and all other documents submitted to the BAC are in foreign language other than English, it must be accompanied by a translation of the documents in English. The documents shall be translated by the relevant foreign government agency, the foreign government agency authorized to translate documents, or a registered translator in the foreign bidder's country; and shall be authenticated by the appropriate Philippine foreign service establishment/post or the equivalent office having jurisdiction over the foreign bidder's affairs in the Philippines. The English translation shall govern, for purposes of interpretation of the bid.

12. Documents Comprising the Bid: Eligibility and Technical Components

- 12.1. Unless otherwise indicated in the **BDS**, the first envelope shall contain the following eligibility and technical documents:

(a) Eligibility Documents –

Class "A" Documents

- (i) PhilGEPS Certificate of Registration and Membership in accordance with Section 8.5.2 of the IRR. For procurement to be performed overseas, it shall be subject to the Guidelines to be issued by the GPPB.
- (ii) Statement of all its ongoing government and private contracts, including contracts awarded but not yet started, if any, whether similar or not similar in nature and complexity to the contract to be bid; and

Statement of the Bidder's SLCC similar to the contract to be bid, in accordance with ITB Clause 5.4.

The two statements required shall indicate for each contract the following:

- (ii.1) name of the contract;
- (ii.2) date of the contract;
- (ii.3) contract duration;
- (ii.4) owner's name and address;
- (ii.5) nature of work;
- (ii.6) contractor's role (whether sole contractor, subcontractor, or partner in a JV) and percentage of participation;
- (ii.7) total contract value at award;
- (ii.8) date of completion or estimated completion time;
- (ii.9) total contract value at completion, if applicable;
- (ii.10) percentages of planned and actual accomplishments, if applicable; and
- (ii.11) value of outstanding works, if applicable.

The statement of the Bidder's SLCC shall be supported by the Notice of Award and/or Notice to Proceed, Project Owner's Certificate of Final Acceptance issued by the Owner other than the Contractor or the Constructors Performance Evaluation System (CPES) Final Rating, which must be at least satisfactory. In case of contracts with the private sector, an equivalent document shall be submitted;

- (iii) Unless otherwise provided in the **BDS**, a valid special PCAB License in case of joint ventures, and registration for the type and cost of the contract for this Project; and
- (iv) NFCC computation in accordance with ITB Clause 5.5.

Class "B" Documents

- (v) If applicable, Joint Venture Agreement (JVA) in accordance with RA 4566.

(b) Technical Documents –

- (i) Bid security in accordance with **ITB** Clause 18. If the Bidder opts to submit the bid security in the form of:
 - (i.1) a bank draft/guarantee or an irrevocable letter of credit issued by a foreign bank, it shall be accompanied by a confirmation from a Universal or Commercial Bank; or
 - (i.2) a surety bond accompanied by a certification coming from the Insurance Commission that the surety or insurance company is authorized to issue such instruments.
- (ii) Project Requirements, which shall include the following:
 - (ii.1) Organizational chart for the contract to be bid;
 - (ii.2) List of contractor's personnel (e.g., Project Manager, Project Engineers, Materials Engineers, and Foremen), to be assigned to the contract to be bid, with their complete qualification and experience data. These personnel must meet the required minimum years of experience set in the **BDS**; and
 - (ii.3) List of contractor's major equipment units, which are owned, leased, and/or under purchase agreements, supported by proof of ownership, certification of availability of equipment from the equipment lessor/vendor for the duration of the project, as the case may be, which must meet the minimum requirements for the contract set in the **BDS**; and
- (iii) Sworn statement in accordance with Section 25.3 of the IRR of RA 9184 and using the form prescribed in Section IX. Bidding Forms.

13. Documents Comprising the Bid: Financial Component

- 13.1. Unless otherwise stated in the **BDS**, the financial component of the bid shall contain the following:
 - (a) Financial Bid Form, which includes bid prices and the bill of quantities, in accordance with **ITB** Clauses 15.1 and 15.3; and
 - (b) Any other document related to the financial component of the bid as stated in the **BDS**.
- 13.2. (a) Unless otherwise stated in the **BDS**, all Bids that exceed the ABC shall not be accepted.

- (b) Unless otherwise indicated in the **BDS**, for foreign-funded procurement, a ceiling may be applied to bid prices provided the following conditions are met:
- (i) Bidding Documents are obtainable free of charge on a freely accessible website. If payment of Bidding Documents is required by the procuring entity, payment could be made upon the submission of bids.
 - (ii) The procuring entity has procedures in place to ensure that the ABC is based on recent estimates made by the engineer or the responsible unit of the procuring entity and that the estimates are based on adequate detailed engineering (in the case of infrastructure projects) and reflect the quality, supervision and risk and inflationary factors, as well as prevailing market prices, associated with the types of works or goods to be procured.
 - (iii) The procuring entity has trained cost estimators on estimating prices and analyzing bid variances. In the case of infrastructure projects, the procuring entity must also have trained quantity surveyors.
 - (iv) The procuring entity has established a system to monitor and report bid prices relative to ABC and engineer's/procuring entity's estimate.
 - (v) The procuring entity has established a monitoring and evaluation system for contract implementation to provide a feedback on actual total costs of goods and works.

14. Alternative Bids

- 14.1. Alternative Bids shall be rejected. For this purpose, alternative bid is an offer made by a Bidder in addition or as a substitute to its original bid which may be included as part of its original bid or submitted separately therewith for purposes of bidding. A bid with options is considered an alternative bid regardless of whether said bid proposal is contained in a single envelope or submitted in two (2) or more separate bid envelopes.
- 14.2. Bidders shall submit offers that comply with the requirements of the Bidding Documents, including the basic technical design as indicated in the drawings and specifications. Unless there is a value engineering clause in the **BDS**, alternative bids shall not be accepted.
- 14.3. Each Bidder shall submit only one Bid, either individually or as a partner in a JV. A Bidder who submits or participates in more than one bid (other than as a subcontractor if a subcontractor is permitted to participate in more than one bid) will cause all the proposals with the Bidder's participation to be disqualified. This shall be without prejudice

to any applicable criminal, civil and administrative penalties that may be imposed upon the persons and entities concerned.

15. Bid Prices

- 15.1. The contract shall be for the whole Works, as described in ITB Clause 1.1, based on the priced Bill of Quantities submitted by the Bidder.
- 15.2. The Bidder shall fill in rates and prices for all items of the Works described in the Bill of Quantities. Bids not addressing or providing all of the required items in the Bidding Documents including, where applicable, Bill of Quantities, shall be considered non-responsive and, thus, automatically disqualified. In this regard, where a required item is provided, but no price is indicated, the same shall be considered as non-responsive, but specifying a zero (0) or a dash (-) for the said item would mean that it is being offered for free to the Government, except those required by law or regulations to be provided for.
- 15.3. All duties, taxes, and other levies payable by the Contractor under the Contract, or for any other cause, prior to the deadline for submission of bids, shall be included in the rates, prices, and total bid price submitted by the Bidder.
- 15.4. All bid prices for the given scope of work in the contract as awarded shall be considered as fixed prices, and therefore not subject to price escalation during contract implementation, except under extraordinary circumstances as specified in GCC Clause 48. Upon the recommendation of the Procuring Entity, price escalation may be allowed in extraordinary circumstances as may be determined by the National Economic and Development Authority in accordance with the Civil Code of the Philippines, and upon approval by the GPPB. Furthermore, in cases where the cost of the awarded contract is affected by any applicable new laws, ordinances, regulations, or other acts of the GoP, promulgated after the date of bid opening, a contract price adjustment shall be made or appropriate relief shall be applied on a no loss-no gain basis.

16. Bid Currencies

- 16.1. All bid prices shall be quoted in Philippine Pesos unless otherwise provided in the **BDS**. However, for purposes of bid evaluation, bids denominated in foreign currencies shall be converted to Philippine currency based on the exchange rate prevailing on the day of the Bid Opening.
- 16.2. If so allowed in accordance with ITB Clause 16.1, the Procuring Entity for purposes of bid evaluation and comparing the bid prices will convert the amounts in various currencies in which the bid price is expressed to Philippine Pesos at the exchange rate as published in the *Bangko Sentral ng Pilipinas* (BSP) reference rate bulletin on the day of the bid opening.

- 16.3. Unless otherwise specified in the **BDS**, payment of the contract price shall be made in Philippine Pesos.

17. Bid Validity

- 17.1. Bids shall remain valid for the period specified in the **BDS** which shall not exceed one hundred twenty (120) calendar days from the date of the opening of bids.
- 17.2. In exceptional circumstances, prior to the expiration of the bid validity period, the Procuring Entity may request Bidders to extend the period of validity of their bids. The request and the responses shall be made in writing. The bid security described in **ITB** Clause 18 should also be extended corresponding to the extension of the bid validity period at the least. A Bidder may refuse the request without forfeiting its bid security, but his bid shall no longer be considered for further evaluation and award. A Bidder granting the request shall not be required or permitted to modify its bid.

18. Bid Security

- 18.1. The Bidder shall submit a Bid Securing Declaration or any form of Bid Security in an amount stated in the **BDS**, which shall be not less than the percentage of the ABC in accordance with the following schedule:

Form of Bid Security	Amount of Bid Security (Not less than the Percentage of the ABC)
(a) Cash or cashier's/manager's check issued by a Universal or Commercial Bank. <i>For biddings conducted by LGUs, the cashier's/manager's check may be issued by other banks certified by the BSP as authorized to issue such financial instrument.</i>	Two percent (2%)
(b) Bank draft/guarantee or irrevocable letter of credit issued by a Universal or Commercial Bank: Provided, however, that it shall be confirmed or authenticated by a Universal or Commercial Bank, if issued by a foreign bank.	

<i>For biddings conducted by LGUs, the Bank Draft/ Guarantee, or irrevocable letter of credit may be issued by other banks certified by the BSP as authorized to issue such financial instrument.</i>	
(c) Surety bond callable upon demand issued by a surety or insurance company duly certified by the Insurance Commission as authorized to issue such security; and/or	Five percent (5%)

The Bid Securing Declaration mentioned above is an undertaking which states, among others, that the Bidder shall enter into contract with the procuring entity and furnish the performance security required under ITB Clause 32.2, within ten (10) calendar days from receipt of the Notice of Award, and commits to pay the corresponding amount as fine, and be suspended for a period of time from being qualified to participate in any government procurement activity in the event it violates any of the conditions stated therein as provided in the guidelines issued by the GPPB.

- 18.2. The bid security should be valid for the period specified in the **BDS**. Any bid not accompanied by an acceptable bid security shall be rejected by the Procuring Entity as non-responsive.
- 18.3. No bid securities shall be returned to Bidders after the opening of bids and before contract signing, except to those that failed or declared as post-disqualified, upon submission of a written waiver of their right to file a request for reconsideration and/or protest, or lapse of the reglementary period without having filed a request for reconsideration or protest. Without prejudice on its forfeiture, Bid Securities shall be returned only after the Bidder with the Lowest Calculated Responsive Bid (LCRB) has signed the contract and furnished the Performance Security, but in no case later than the expiration of the Bid Security validity period indicated in **ITB** Clause 18.2.
- 18.4. Upon signing and execution of the contract, pursuant to **ITB** Clause 31, and the posting of the performance security, pursuant to **ITB** Clause 32, the successful Bidder's Bid Security will be discharged, but in no case later than the Bid Security validity period as indicated in **ITB** Clause 18.2.
- 18.5. The bid security may be forfeited:
 - (a) if a Bidder:

- (i) withdraws its bid during the period of bid validity specified in **ITB** Clause 17;
 - (ii) does not accept the correction of errors pursuant to **ITB** Clause 27.3(b);
 - (iii) has a finding against the veracity of the required documents submitted in accordance with **ITB** Clause 28.2;
 - (iv) submission of eligibility requirements containing false information or falsified documents;
 - (v) submission of bids that contain false information or falsified documents, or the concealment of such information in the bids in order to influence the outcome of eligibility screening or any other stage of the public bidding;
 - (vi) allowing the use of one's name, or using the name of another for purposes of public bidding;
 - (vii) withdrawal of a bid, or refusal to accept an award, or enter into contract with the Government without justifiable cause, after the Bidder had been adjudged as having submitted the LCRB;
 - (viii) refusal or failure to post the required performance security within the prescribed time;
 - (ix) refusal to clarify or validate in writing its bid during post-qualification within a period of seven (7) calendar days from receipt of the request for clarification;
 - (x) any documented attempt by a Bidder to unduly influence the outcome of the bidding in his favor;
 - (xi) failure of the potential joint venture partners to enter into the joint venture after the bid is declared successful; or
 - (xii) all other acts that tend to defeat the purpose of the competitive bidding, such as habitually withdrawing from bidding, submitting late Bids or patently insufficient bid, for at least three (3) times within a year, except for valid reasons.
- (b) if the successful Bidder:
- (i) fails to sign the contract in accordance with **ITB** Clause 31;

- (ii) fails to furnish performance security in accordance with ITB Clause 32.

19. Format and Signing of Bids

- 19.1 Bidders shall submit their bids through their duly authorized representative using the appropriate forms provided in Section IX. Bidding Forms on or before the deadline specified in the ITB Clause 21 in two (2) separate sealed bid envelopes, and which shall be submitted simultaneously. The first shall contain the technical component of the bid, including the eligibility requirements under ITB Clause 12.1, and the second shall contain the financial component of the bid. This shall also be observed for each lot in the case of lot procurement.
- 19.2 Forms as mentioned in ITB Clause 19.1 must be completed without any alterations to their format, and no substitute form shall be accepted. All blank spaces shall be filled in with the information requested.
- 19.3 The Bidder shall prepare and submit an original of the first and second envelopes as described in ITB Clauses 12 and 13. In addition, the Bidder shall submit copies of the first and second envelopes. In the event of any discrepancy between the original and the copies, the original shall prevail.
- 19.4 Each and every page of the Bid Form, including the Bill of Quantities, under Section IX hereof, shall be signed by the duly authorized representative/s of the Bidder. Failure to do so shall be a ground for the rejection of the bid.
- 19.5 Any interlineations, erasures, or overwriting shall be valid only if they are signed or initialed by the duly authorized representative/s of the Bidder.

20. Sealing and Marking of Bids

- 20.1. Bidders shall enclose their original eligibility and technical documents described in ITB Clause 12, in one sealed envelope marked "ORIGINAL - TECHNICAL COMPONENT," and the original of their financial component in another sealed envelope marked "ORIGINAL - FINANCIAL COMPONENT," sealing them all in an outer envelope marked "ORIGINAL BID."
- 20.2. Each copy of the first and second envelopes shall be similarly sealed duly marking the inner envelopes as "COPY NO. ____ - TECHNICAL COMPONENT" and "COPY NO. ____ - FINANCIAL COMPONENT" and the outer envelope as "COPY NO. ____," respectively. These envelopes containing the original and the copies shall then be enclosed in one single envelope.

- 20.3. The original and the number of copies of the bid as indicated in the **BDS** shall be typed or written in ink and shall be signed by the Bidder or its duly authorized representative/s.
- 20.4. All envelopes shall:
- (a) contain the name of the contract to be bid in capital letters;
 - (b) bear the name and address of the Bidder in capital letters;
 - (c) be addressed to the Procuring Entity's BAC in accordance with **ITB** Clause 21;
 - (d) bear the specific identification of this bidding process indicated in the **ITB** Clause 1.2; and
 - (e) bear a warning "DO NOT OPEN BEFORE..." the date and time for the opening of bids, in accordance with **ITB** Clause 21.
- 20.5. Bid envelopes that are not properly sealed and marked, as required in the bidding documents, shall not be rejected, but the Bidder or its duly authorized representative shall acknowledge such condition of the bid as submitted. The BAC or the Procuring Entity shall assume no responsibility for the misplacement of the contents of the improperly sealed or marked bid, or for its premature opening.

D. Submission and Opening of Bids

21. Deadline for Submission of Bids

Bids must be received by the Procuring Entity's BAC at the address and on or before the date and time indicated in the **BDS**. In case the deadline for submission of bids fall on a non-working day duly declared by the president, governor or mayor or other government official authorized to make such declaration, the deadline shall be the next working day.

22. Late Bids

Any bid submitted after the deadline for submission and receipt of bids prescribed by the Procuring Entity, pursuant to **ITB** Clause 21, shall be declared "Late" and shall not be accepted by the Procuring Entity. The BAC shall record in the minutes of Bid Submission and Opening, the Bidder's name, its representative and the time the late bid was submitted.

23. Modification and Withdrawal of Bids

- 23.1. The Bidder may modify its bid after it has been submitted; provided that the modification is received by the Procuring Entity prior to the deadline prescribed for submission and receipt of bids. The Bidder shall not be allowed to retrieve its original bid, but shall be allowed to submit another bid equally sealed and properly identified in accordance with

Clause 20, linked to its original bid marked as "TECHNICAL MODIFICATION" or "FINANCIAL MODIFICATION" and stamped "received" by the BAC. Bid modifications received after the applicable deadline shall not be considered and shall be returned to the Bidder unopened.

- 23.2. A Bidder may, through a Letter of Withdrawal, withdraw its bid after it has been submitted, for valid and justifiable reason; provided that the Letter of Withdrawal is received by the Procuring Entity prior to the deadline prescribed for submission and receipt of bids. The Letter of Withdrawal must be executed by the authorized representative of the Bidder identified in the Omnibus Sworn Statement, a copy of which should be attached to the letter.
- 23.3. Bids requested to be withdrawn in accordance with ITB Clause 23.1 shall be returned unopened to the Bidders. A Bidder, who has acquired the bidding documents may also express its intention not to participate in the bidding through a letter which should reach and be stamped by the BAC before the deadline for submission and receipt of bids. A Bidder that withdraws its bid shall not be permitted to submit another bid, directly or indirectly, for the same contract.
- 23.4. No bid may be modified after the deadline for submission of bids. No bid may be withdrawn in the interval between the deadline for submission of bids and the expiration of the period of bid validity specified by the Bidder on the Financial Bid Form. Withdrawal of a bid during this interval shall result in the forfeiture of the Bidder's bid security, pursuant to ITB Clause 18.5, and the imposition of administrative, civil, and criminal sanctions as prescribed by RA 9184 and its IRR.

24. Opening and Preliminary Examination of Bids

- 24.1. The BAC shall open the Bids in public, immediately after the deadline for the submission and receipt of bids in public, as specified in the **BDS**. In case the Bids cannot be opened as scheduled due to justifiable reasons, the BAC shall take custody of the Bids submitted and reschedule the opening of Bids on the next working day or at the soonest possible time through the issuance of a Notice of Postponement to be posted in the PhilGEPS website and the website of the Procuring Entity concerned.
- 24.2. Unless otherwise specified in the BDS, the BAC shall open the first bid envelopes and determine each Bidder's compliance with the documents prescribed in ITB Clause 12, using a non-discretionary "pass/fail" criterion. If a Bidder submits the required document, it shall be rated "passed" for that particular requirement. In this regard, bids that fail to include any requirement or are incomplete or patently insufficient shall be considered as "failed". Otherwise, the BAC shall rate the said first bid envelope as "passed".

- 24.3. Unless otherwise specified in the **BDS**, immediately after determining compliance with the requirements in the first envelope, the BAC shall forthwith open the second bid envelope of each remaining eligible Bidder whose first bid envelope was rated "passed." The second envelope of each complying Bidder shall be opened within the same day. In case one or more of the requirements in the second envelope of a particular bid is missing, incomplete or patently insufficient, and/or if the submitted total bid price exceeds the ABC unless otherwise provided in **ITB** Clause 13.2, the BAC shall rate the bid concerned as "failed." Only bids that are determined to contain all the bid requirements for both components shall be rated "passed" and shall immediately be considered for evaluation and comparison.
- 24.4. Letters of Withdrawal shall be read out and recorded during bid opening, and the envelope containing the corresponding withdrawn bid shall be returned to the Bidder unopened.
- 24.5. All members of the BAC who are present during bid opening shall initial every page of the original copies of all bids received and opened.
- 24.6. In the case of an eligible foreign bidder as described in **ITB** Clause 5, the following Class "A" Documents may be substituted with the appropriate equivalent documents, if any, issued by the country of the foreign bidder concerned, which shall likewise be uploaded and maintained in the PhilGEPS in accordance with Section 8.5.2 of the IRR.:
- a) Registration certificate from the Securities and Exchange Commission (SEC), Department of Trade and Industry (DTI) for sole proprietorship, or CDA for cooperatives;
 - b) Mayor's/Business permit issued by the local government where the principal place of business of the Bidder is located; and
 - c) Audited Financial Statements showing, among others, the prospective Bidder's total and current assets and liabilities stamped "received" by the Bureau of Internal Revenue or its duly accredited and authorized institutions, for the preceding calendar year which should not be earlier than two years from the date of bid submission.
- 24.7. Each partner of a joint venture agreement shall likewise submit the document required in **ITB** Clause 12.1(a)(i). Submission of documents required under **ITB** Clauses 12.1(a)(ii) to 12.1(a)(iv) by any of the joint venture partners constitutes compliance.
- 24.8. The Procuring Entity shall prepare the minutes of the proceedings of the bid opening that shall include, as a minimum: (a) names of Bidders, their bid price (per lot, if applicable, and/or including discount, if any), bid security, findings of preliminary examination, and whether

there is a withdrawal or modification; and (b) attendance sheet. The BAC members shall sign the abstract of bids as read.

- 24.8. The Bidders or their duly authorized representatives may attend the opening of bids. The BAC shall ensure the integrity, security, and confidentiality of all submitted bids. The Abstract of Bids as read and the minutes of the Bid Opening shall be made available to the public upon written request and payment of a specified fee to recover cost of materials.
- 24.9 To ensure transparency and accurate representation of the bid submission, the BAC Secretariat shall notify in writing all Bidders whose bids it has received through its PhilGEPS-registered physical address or official e-mail address. The notice shall be issued within seven (7) calendar days from the date of the bid opening.

E. Evaluation and Comparison of Bids

25. Process to be Confidential

- 25.1. Members of the BAC, including its staff and personnel, as well as its Secretariat and TWG, are prohibited from making or accepting any kind of communication with any Bidder regarding the evaluation of their bids until the issuance of the Notice of Award, unless otherwise allowed in the case of ITB Clause 26.
- 25.2. Any effort by a Bidder to influence the Procuring Entity in the Procuring Entity's decision in respect of bid evaluation, bid comparison or contract award will result in the rejection of the Bidder's bid.

26. Clarification of Bids

To assist in the evaluation, comparison and post-qualification of the bids, the Procuring Entity may ask in writing any Bidder for a clarification of its bid. All responses to requests for clarification shall be in writing. Any clarification submitted by a Bidder in respect to its bid and that is not in response to a request by the Procuring Entity shall not be considered

27. Detailed Evaluation and Comparison of Bids

- 27.1. The Procuring Entity will undertake the detailed evaluation and comparison of Bids which have passed the opening and preliminary examination of Bids, pursuant to ITB Clause 24, in order to determine the Lowest Calculated Bid.
- 27.2. The Lowest Calculated Bid shall be determined in two steps:
- (a) The detailed evaluation of the financial component of the bids, to establish the correct calculated prices of the bids; and

- (b) The ranking of the total bid prices as so calculated from the lowest to highest. The bid with the lowest price shall be identified as the Lowest Calculated Bid.
- 27.3. The Procuring Entity's BAC shall immediately conduct a detailed evaluation of all bids rated "passed," using non-discretionary "pass/fail" criterion. The BAC shall consider the following in the evaluation of bids:
- (a) Completeness of the bid. Unless the **BDS** allows partial bids, bids not addressing or providing all of the required items in the Schedule of Requirements including, where applicable, bill of quantities, shall be considered non-responsive and, thus, automatically disqualified. In this regard, where a required item is provided, but no price is indicated, the same shall be considered as non-responsive, but specifying a zero (0) or a dash (-) for the said item would mean that it is being offered for free to the Procuring Entity, except those required by law or regulations to be provided for; and
- (b) Arithmetical corrections. Consider computational errors and omissions to enable proper comparison of all eligible bids. It may also consider bid modifications. Any adjustment shall be calculated in monetary terms to determine the calculated prices.
- 27.4. Based on the detailed evaluation of bids, those that comply with the above-mentioned requirements shall be ranked in the ascending order of their total calculated bid prices, as evaluated and corrected for computational errors, discounts and other modifications, to identify the Lowest Calculated Bid. Total calculated bid prices, as evaluated and corrected for computational errors, discounts and other modifications, which exceed the ABC shall not be considered, unless otherwise indicated in the **BDS**.
- 27.5. The Procuring Entity's evaluation of bids shall be based on the bid price quoted in the Bid Form, which includes the Bill of Quantities.
- 27.6. Bids shall be evaluated on an equal footing to ensure fair competition. For this purpose, all Bidders shall be required to include in their bids the cost of all taxes, such as, but not limited to, value added tax (VAT), income tax, local taxes, and other fiscal levies and duties which shall be itemized in the bid form and reflected in the detailed estimates. Such bids, including said taxes, shall be the basis for bid evaluation and comparison.
- 27.7. If so indicated pursuant to **ITB** Clause 1.2. Bids are being invited for individual lots or for any combination thereof, provided that all Bids and combinations of Bids shall be received by the same deadline and opened and evaluated simultaneously so as to determine the bid or combination of bids offering the lowest calculated cost to the Procuring Entity. Bid prices quoted shall correspond to all of the requirements specified for each lot. Bid Security as required by **ITB** Clause 18 shall

be submitted for each contract (lot) separately. The basis for evaluation of lots is specified in **BDS** Clause 27.3.

28. Post Qualification

- 28.1. The BAC shall determine to its satisfaction whether the Bidder that is evaluated as having submitted the Lowest Calculated Bid complies with and is responsive to all the requirements and conditions specified in **ITB** Clauses 5, 12, and 13.
- 28.2. Within a non-extendible period of five (5) calendar days from receipt by the Bidder of the notice from the BAC that it submitted the Lowest Calculated Bid, the Bidder shall submit its latest income and business tax returns filed and paid through the BIR Electronic Filing and Payment System (eFPS) and other appropriate licenses and permits required by law and stated in the **BDS**.

Failure to submit any of the post-qualification requirements on time, or a finding against the veracity thereof, shall disqualify the Bidder for award. Provided in the event that a finding against the veracity of any of the documents submitted is made, it shall cause the forfeiture of the bid security in accordance with Section 69 of the IRR of RA 9184.

- 28.3. The determination shall be based upon an examination of the documentary evidence of the Bidder's qualifications submitted pursuant to **ITB** Clauses 12 and 13, as well as other information as the Procuring Entity deems necessary and appropriate, using a non-discretionary "pass/fail" criterion, which shall be completed within a period of twelve (12) calendar days.
- 28.4. If the BAC determines that the Bidder with the Lowest Calculated Bid passes all the criteria for post-qualification, it shall declare the said bid as the LCRB, and recommend to the HoPE the award of contract to the said Bidder at its submitted price or its calculated bid price, whichever is lower, subject to **ITB** Clause 30.3.
- 28.5. A negative determination shall result in rejection of the Bidder's bid, in which event the Procuring Entity shall proceed to the next Lowest Calculated Bid, with a fresh period to make a similar determination of that Bidder's capabilities to perform satisfactorily. If the second Bidder, however, fails the post qualification, the procedure for post qualification shall be repeated for the Bidder with the next Lowest Calculated Bid, and so on until the LCRB is determined for recommendation of contract award.
- 28.6. Within a period not exceeding fifteen (15) calendar days from the determination by the BAC of the LCRB and the recommendation to award the contract, the HoPE or his duly authorized representative shall approve or disapprove the said recommendation.

- 28.7. In the event of disapproval, which shall be based on valid, reasonable, and justifiable grounds as provided for under Section 41 of the IRR of RA 9184, the HoPE shall notify the BAC and the Bidder in writing of such decision and the grounds for it. When applicable, the BAC shall conduct a post-qualification of the Bidder with the next Lowest Calculated Bid. A request for reconsideration may be filed by the Bidder with the HoPE in accordance with Section 37.1.3 of the IRR of RA 9184.

29. Reservation Clause

- 29.1. Notwithstanding the eligibility or post-qualification of a Bidder, the Procuring Entity concerned reserves the right to review its qualifications at any stage of the procurement process if it has reasonable grounds to believe that a misrepresentation has been made by the said Bidder, or that there has been a change in the Bidder's capability to undertake the project from the time it submitted its eligibility requirements. Should such review uncover any misrepresentation made in the eligibility and bidding requirements, statements or documents, or any changes in the situation of the Bidder which will affect its capability to undertake the project so that it fails the preset eligibility or bid evaluation criteria, the Procuring Entity shall consider the said Bidder as ineligible and shall disqualify it from submitting a bid or from obtaining an award or contract.
- 29.2. Based on the following grounds, the Procuring Entity reserves the right to reject any and all Bids, declare a Failure of Bidding at any time prior to the contract award, or not to award the contract, without thereby incurring any liability, and make no assurance that a contract shall be entered into as a result of the bidding:
- (a) If there is *prima facie* evidence of collusion between appropriate public officers or employees of the Procuring Entity, or between the BAC and any of the Bidders, or if the collusion is between or among the Bidders themselves, or between a Bidder and a third party, including any act which restricts, suppresses or nullifies or tends to restrict, suppress or nullify competition;
 - (b) If the Procuring Entity's BAC is found to have failed in following the prescribed bidding procedures; or
 - (c) For any justifiable and reasonable ground where the award of the contract will not redound to the benefit of the GOP as follows:
 - (i) If the physical and economic conditions have significantly changed so as to render the project no longer economically, financially or technically feasible as determined by the HoPE;

- (ii) If the project is no longer necessary as determined by the HoPE; and
 - (iii) If the source of funds for the project has been withheld or reduced through no fault of the Procuring Entity.
- 29.3. In addition, the Procuring Entity may likewise declare a failure of bidding when:
 - (a) No bids are received;
 - (b) All prospective Bidders are declared ineligible;
 - (c) All bids fail to comply with all the bid requirements, fail post-qualification; or
 - (d) The Bidder with the LCRB refuses, without justifiable cause, to accept the award of contract, and no award is made in accordance with Section 40 of the IRR of RA 9184.

F. Award of Contract

30. Contract Award

- 30.1. Subject to **ITB** Clause 28, the HoPE or its duly authorized representative shall award the contract to the Bidder whose bid has been determined to be the LCRB.
- 30.2. Prior to the expiration of the period of bid validity, the Procuring Entity shall notify the successful Bidder in writing that its bid has been accepted, through a Notice of Award duly received by the Bidder or its representative personally or by registered mail or electronically, receipt of which must be confirmed in writing within two (2) days by the Bidder with the LCRB and submitted personally or sent by registered mail or electronically to the Procuring Entity.
- 30.3. Notwithstanding the issuance of the Notice of Award, award of contract shall be subject to the following conditions:
 - (a) Submission of valid PCAB license and registration for the type and cost of the contract to be bid for foreign bidders when the Treaty or International or Executive Agreement expressly allows submission of the PCAB license and registration for the type and cost of the contract to be bid as a pre-condition to the Award within ten (10) calendar days from receipt of the Notice of Award.
 - (b) Posting of the performance security in accordance with **ITB** Clause 32;
 - (c) Signing of the contract as provided in **ITB** Clause 31; and

- (d) Approval by higher authority, if required, as provided in Section 37.3 of the IRR of RA 9184.

31. Signing of the Contract

- 31.1. At the same time as the Procuring Entity notifies the successful Bidder that its bid has been accepted, the Procuring Entity shall send the Contract Form to the Bidder, which Contract has been provided in the Bidding Documents, incorporating therein all agreements between the parties.
- 31.2. Within ten (10) calendar days from receipt of the Notice of Award, the successful Bidder shall post the required performance security, sign and date the contract and return it to the Procuring Entity.
- 31.3. The Procuring Entity shall enter into contract with the successful Bidder within the same ten (10) calendar day period provided that all the documentary requirements are complied with.
- 31.4. The following documents shall form part of the contract:
 - (a) Contract Agreement;
 - (b) Bidding Documents;
 - (c) Winning Bidder's bid, including the Technical and Financial Proposals, and all other documents/statements submitted (e.g., Bidder's response to request for clarifications on the bid), including corrections to the bid, if any, resulting from the Procuring Entity's bid evaluation;
 - (d) Performance Security;
 - (e) Notice of Award of Contract; and
 - (f) Other contract documents that may be required by existing laws and/or specified in the **BDS**.

32. Performance Security

- 32.1. To guarantee the faithful performance by the winning Bidder of its obligations under the contract, it shall post a performance security within a maximum period of ten (10) calendar days from the receipt of the Notice of Award from the Procuring Entity and in no case later than the signing of the contract.
- 32.2. The Performance Security shall be denominated in Philippine Pesos and posted in favor of the Procuring Entity in an amount not less than the percentage of the total contract price in accordance with the following schedule:

Form of Performance Security	Amount of Performance Security (Not less than the Percentage of the Total Contract Price)
<p>(a) Cash or cashier's/manager's check issued by a Universal or Commercial Bank.</p> <p><i>For biddings conducted by the LGUs, the Cashier's/Manager's Check may be issued by other banks certified by the BSP as authorized to issue such financial instrument.</i></p>	Ten percent (10%)
<p>(b) Bank draft/guarantee or irrevocable letter of credit issued by a Universal or Commercial Bank: Provided, however, that it shall be confirmed or authenticated by a Universal or Commercial Bank, if issued by a foreign bank.</p> <p><i>For biddings conducted by the LGUs, Bank Draft/Guarantee, or Irrevocable Letter of Credit may be issued by other banks certified by the BSP as authorized to issue such financial instrument.</i></p>	
<p>(c) Surety bond callable upon demand issued by a surety or insurance company duly certified by the Insurance Commission as authorized to issue such security.</p>	Thirty percent (30%)

- 32.3. Failure of the successful Bidder to comply with the above-mentioned requirement shall constitute sufficient ground for the annulment of the award and forfeiture of the bid security, in which event the Procuring Entity shall have a fresh period to initiate and complete the post qualification of the second Lowest Calculated Bid. The procedure shall be repeated until LCRB is identified and selected for recommendation of contract award. However if no Bidder passed post-qualification, the BAC shall declare the bidding a failure and conduct a re-bidding with re-advertisement, if necessary.

33. Notice to Proceed

Within seven (7) calendar days from the date of approval of the Contract by the appropriate government approving authority, the Procuring Entity shall issue the Notice to Proceed (NTP) together with a copy or copies of the approved contract to the successful Bidder. All notices called for by the terms of the contract shall be effective only at the time of receipt thereof by the successful Bidder.

34. Protest Mechanism

Decision of the procuring entity at any stage of the procurement process may be questioned in accordance with Sections 55 of the IRR of RA 9184.

Handwritten signature and initials in blue ink, located in the bottom right corner of the page. The signature appears to be a stylized 'A' or 'B' followed by a flourish, and the initials below it are 'h', 'r', and 'll'.

Section III. Bid Data Sheet

Notes on the Bid Data Sheet

This Section is intended to assist the Procuring Entity in providing the specific information in relation to corresponding clauses in the ITB included in Section II, and has to be prepared for each specific procurement.

The Procuring Entity should specify in the BDS information and requirements specific to the circumstances of the Procuring Entity, the processing of the procurement, the applicable rules regarding bid price and currency, and the bid evaluation criteria that will apply to the Bids. In preparing this Section, the following aspects should be checked:

- (a) Information that specifies and complements provisions of Section II. Instructions to Bidders must be incorporated.
- (b) Amendments and/or supplements, if any, to provisions of Section II. Instructions to Bidders as necessitated by the circumstances of the specific procurement, must also be incorporated.

For foreign-assisted projects, the Bid Data Sheet to be used is provided in Section X-Foreign-Assisted Projects.

Bid Data Sheet

ITB Clause	
1.1	<p>The Procuring Entity is Philippine Charity Sweepstakes Office c/o Branch Operations Sector.</p> <p>The name of the Contract is Re-Bidding of Construction of a 2-Storey Negros Occidental Branch Office Building.</p> <p>The identification number of the Contract is 01-2019 (INFRA).</p>
2	<p>The Funding Source is:</p> <p>The Government of the Philippines (GoP) through the Approved Corporate Budget of the PCSO in the amount of Nine Million Ninety-Three Thousand Seven Hundred Fifty-Five Pesos and 17/100 (Php9,093,755.17).</p> <p>The name of the Project is Re-Bidding of Construction of a 2-Storey Negros Occidental Branch Office Building.</p>
4	No further instructions.
5.1	No further instructions.
5.2	Bidding is restricted to eligible bidders as defined in ITB Clause 5.1.
5.4(a)	No further instructions.
5.4(b)	For this purpose, similar contracts shall refer to contracts which have the same major categories of work. (Civil Works, Iron Works, Plumbing Works and Electrical Works).
8.1	Subcontracting is not allowed.
8.2	Not applicable.
9.1	The Procuring Entity will hold a Pre-Bid Conference on July 03, 2019 (Wednesday) at 1:30pm at the Bids and Awards Committee Office 3/F Conservatory Building, 605 Shaw Blvd., Mandaluyong City.
10.1	<p>The Procuring Entity's address is:</p> <p>Philippine Charity Sweepstakes Office c/o Bids and Awards Committee 3/F Conservatory Building, 605 Shaw Blvd., Mandaluyong City.</p>

	Contact person: Atty. Lauro A. Patiag BAC Chairperson (02) 997-0247 (Telefax)												
10.4	No further instructions.												
12.1	<p>Pursuant to GPPB Circular No. 07-2017 dated July 31, 2017, if the bidder is not yet registered in the PhilGEPS as Platinum Member, it shall submit the following Class "A" eligibility documents under Section 23.1(a) and 24.1 (a) of the same IRR:</p> <ul style="list-style-type: none">• <i>Registration Certificate from SEC, DTI for sole proprietorship or CDA for cooperatives.</i>• <i>Mayor's Business Permit or its Equivalent Document; and</i>• <i>Tax Clearance</i> <p>If already registered in the PhilGEPS under Platinum category, they must submit Certificate of Registration and Membership.</p> <p>In case the Bidder submitted Class "A" documents mentioned above, the Certificate of PhilGEPS Registration (Platinum Membership) shall remain as a post qualification requirement to be submitted in accordance with Section 34.2 of the 2016 Revised IRR of RA 9184.</p>												
12.1(a)(iii)	A valid special PCAB License in case of joint ventures.												
12.1(b)(ii.2)	<p>The minimum work experience requirements for Key Personnel are the following:</p> <table><tr><th>Key Personnel</th><th>Education/License</th><th>Relevant Experience</th></tr><tr><td>Project Engineer</td><td>Licensed Engineer Civil</td><td>At least five (5) years actual construction site experience as Resident Engineer</td></tr><tr><td>General Foreman</td><td>Not applicable</td><td>At least five (5) years' experience in actual construction site in a similar project</td></tr><tr><td>Electrician</td><td>Building Electrician with TESDA Accreditation Wiring</td><td>At least five (5) years' experience in actual building wiring</td></tr></table>	Key Personnel	Education/License	Relevant Experience	Project Engineer	Licensed Engineer Civil	At least five (5) years actual construction site experience as Resident Engineer	General Foreman	Not applicable	At least five (5) years' experience in actual construction site in a similar project	Electrician	Building Electrician with TESDA Accreditation Wiring	At least five (5) years' experience in actual building wiring
Key Personnel	Education/License	Relevant Experience											
Project Engineer	Licensed Engineer Civil	At least five (5) years actual construction site experience as Resident Engineer											
General Foreman	Not applicable	At least five (5) years' experience in actual construction site in a similar project											
Electrician	Building Electrician with TESDA Accreditation Wiring	At least five (5) years' experience in actual building wiring											

	Safety Officer	Safety Officer with the certificate of training issued by or in coordination with Bureau of Working – Department of Labor and Employment (BWC-DOLE)	At least 1-year experience in similar project.																								
	Administrative Staff	College Graduate	At least 1 year experience in similar project and knowledgeable in Microsoft office application.																								
	CAD Draftsman	With relevant TESDA Accreditation	At least 1 year experience in similar projects and must be knowledgeable in AutoCAD and other graphic and engineer application.																								
12.1(b)(iii.3)	<p>The minimum major equipment requirements are the following:</p> <table border="1"> <thead> <tr> <th></th><th>Equipment</th><th>Capacity</th><th>Number of Units</th></tr> </thead> <tbody> <tr> <td>1</td><td>Scaffolding</td><td></td><td>1 lot</td></tr> <tr> <td>2</td><td>Welding Machine</td><td>350 Amperes</td><td>1 set</td></tr> <tr> <td>3</td><td>Bagger Mixer with Vibrator</td><td></td><td>2 set</td></tr> <tr> <td>4</td><td>Bar Cutter</td><td></td><td>2 set</td></tr> <tr> <td>5</td><td>Water Pump</td><td></td><td>1 set</td></tr> </tbody> </table>				Equipment	Capacity	Number of Units	1	Scaffolding		1 lot	2	Welding Machine	350 Amperes	1 set	3	Bagger Mixer with Vibrator		2 set	4	Bar Cutter		2 set	5	Water Pump		1 set
	Equipment	Capacity	Number of Units																								
1	Scaffolding		1 lot																								
2	Welding Machine	350 Amperes	1 set																								
3	Bagger Mixer with Vibrator		2 set																								
4	Bar Cutter		2 set																								
5	Water Pump		1 set																								
13.1	No additional Requirement																										
13.1(b)	<p>This shall include all of the following documents:</p> <ol style="list-style-type: none"> 1) Detailed Estimates, including a summary sheet indicating the unit prices of construction materials, labor rates, and equipment rentals used in coming up with the Bid; and 2) Cash flow by quarter and payment schedule. 																										

13.2	The ABC is Nine Million Ninety-Three Thousand Seven Hundred Fifty-Five Pesos and 17/100 (Php9,093,755.17). Any bid with a financial component exceeding this amount shall not be accepted.
14.2	No further instructions.
15.4	No further instruction.
16.1	The bid prices shall be quoted in Philippine Pesos.
16.3	No further instructions.
17.1	Bids will be valid until 120 calendar days from the opening of bids.
18.1	<p>The bid security shall be in the form of a Bid Securing Declaration or any of the following forms and amounts:</p> <ol style="list-style-type: none"> 1. The amount of not less than One Hundred Eighty-One Thousand Eight Hundred Seventy-Five Pesos and 10/100 (Php181,875.10) [2% of ABC], if bid security is in cash, cashier's/manager's check, bank draft/guarantee or irrevocable letter of credit; 2. The amount of not less than Four Hundred Fifty-Four Thousand Six Hundred Eighty-Seven Pesos and 75/100 (Php454,687.75) [5% of ABC] if bid security is in Surety Bond.
18.2	The bid security shall be valid for 120 calendar days from bid opening.
20.3	Each Bidder shall submit one (1) original and six (6) copies of the first and second components of its bid.
21	<p>The address for submission of bids is Bids and Awards Committee (BAC, 3/F Conservatory Building, 605 Shaw Blvd., Mandaluyong City.</p> <p>The deadline for submission of bids is 9:30am of July 16, 2019 (Tuesday).</p>
24.1	<p>The place of bid opening is at Bids and Awards Committee, 3/F Conservatory Building, 605 Shaw Blvd., Mandaluyong City.</p> <p>The date and time of bid opening is 10:00am of July 16, 2019 (Tuesday).</p>
24.2	No further instructions.
24.3	No further instructions.
27.3	Partial bid is not allowed. The infrastructure project is packaged in a single lot and the lot shall not be divided into sub-lots for the purpose of bidding, evaluation, and contract award.

27.4	No further instructions.
28.2	<p>Submit within five (5) calendar days from receipt of the notice of Lowest Calculated Bid/Single Calculated Bid:</p> <ol style="list-style-type: none"> 1. Audited Financial Statement for CY 2018 stamped "received" by the BIR or its duly accredited and authorized institutions. 2. Latest Income Tax Returns within the last six (6) months prior to the date of submission or Annual Income Tax Return for 2018. <i>(only tax returns filed and taxes paid through the BIR Electronic Filing and Payment System (eFPS) shall be accepted).</i> 3. Business Tax (Percentage Tax or VAT) Returns within the last six (6) months prior to the date of submission. <i>(only tax returns filed and taxes paid through the BIR Electronic Filing and Payment System (eFPS) shall be accepted).</i> 4. <i>In case of a Joint Venture, all parties shall submit the following:</i> <ol style="list-style-type: none"> a. Latest Income Tax Returns within the last six (6) months prior to the date of submission or Annual Income Tax Return for 2018. b. Business Tax (Percentage Tax or VAT) Returns within the last six (6) months prior to the date of submission. 5. Notice of Award, Purchase Order (PO) or Notice to Proceed to support the List of All Ongoing Government and Private Contracts including those awarded but not yet started, similar to the contract to be bid within the last ten (10) years. 6. Official Receipt, Sales Invoice for completed contracts to support the Single Largest Completed Contract (SLCC). 7. Building Permit (Mechanical, Structural, Fire, Electrical, Plumbing, Architectural and Civil) – based on National Building Code of the Philippines, National Structural Code of the Philippines, Fire Code of the Philippines, Electrical Code of the Philippines, National Plumbing Code of the Philippines, Existing Local Codes and Ordinances and other laws, rules and regulations applicable to the project. 8. Company profile including list of clients/customers within the last ten (10) years, both public and private.
31.4(f)	<p>Additional documents to be submitted by the Winning Bidder before contract signing:</p> <ol style="list-style-type: none"> 1. Construction schedule and S-curve; 2. Manpower schedule; 3. Construction methods; 4. Equipment utilization schedule; 5. Construction safety and health program approved by the Department of Labor and Employment; and 6. PERT/CPM or other acceptable tools of project scheduling.

Section IV. General Conditions of Contract

Notes on the General Conditions of Contract

The GCC in Section IV, read in conjunction with the SCC in Section V and other documents listed therein, should be a complete document expressing all the rights and obligations of the parties.

The GCC herein shall not be altered. Any changes and complementary information, which may be needed, shall be introduced only through the SCC in Section V.



TABLE OF CONTENTS

1. DEFINITIONS	46
2. INTERPRETATION	48
3. GOVERNING LANGUAGE AND LAW.....	49
4. COMMUNICATIONS	49
5. POSSESSION OF SITE.....	49
6. THE CONTRACTOR'S OBLIGATIONS	50
7. PERFORMANCE SECURITY	51
8. SUBCONTRACTING	52
9. LIQUIDATED DAMAGES	52
10. SITE INVESTIGATION REPORTS	53
11. THE PROCURING ENTITY, LICENSES AND PERMITS.....	53
12. CONTRACTOR'S RISK AND WARRANTY SECURITY	53
13. LIABILITY OF THE CONTRACTOR	55
14. PROCURING ENTITY'S RISK.....	55
15. INSURANCE.....	56
16. TERMINATION FOR DEFAULT OF CONTRACTOR	57
17. TERMINATION FOR DEFAULT OF PROCURING ENTITY	58
18. TERMINATION FOR OTHER CAUSES	59
19. PROCEDURES FOR TERMINATION OF CONTRACTS	60
20. FORCE MAJEURE, RELEASE FROM PERFORMANCE	63
21. RESOLUTION OF DISPUTES	63
22. SUSPENSION OF LOAN, CREDIT, GRANT, OR APPROPRIATION.....	64
23. PROCURING ENTITY'S REPRESENTATIVE'S DECISIONS.....	64
24. APPROVAL OF DRAWINGS AND TEMPORARY WORKS BY THE PROCURING ENTITY'S REPRESENTATIVE	65
25. ACCELERATION AND DELAYS ORDERED BY THE PROCURING ENTITY'S REPRESENTATIVE	65
26. EXTENSION OF THE INTENDED COMPLETION DATE	65
27. RIGHT TO VARY	66
28. CONTRACTORS RIGHT TO CLAIM	66
29. DAYWORKS.....	66

30. EARLY WARNING	66
31. PROGRAM OF WORK	67
32. MANAGEMENT CONFERENCES	67
33. BILL OF QUANTITIES	68
34. INSTRUCTIONS, INSPECTIONS AND AUDITS	68
35. IDENTIFYING DEFECTS	69
36. COST OF REPAIRS	69
37. CORRECTION OF DEFECTS	69
38. UNCORRECTED DEFECTS	69
39. ADVANCE PAYMENT	70
40. PROGRESS PAYMENTS	70
41. PAYMENT CERTIFICATES	71
42. RETENTION	71
43. VARIATION ORDERS	72
44. CONTRACT COMPLETION	74
45. SUSPENSION OF WORK	74
46. PAYMENT ON TERMINATION	75
47. EXTENSION OF CONTRACT TIME	75
48. PRICE ADJUSTMENT	77
49. COMPLETION	77
50. TAKING OVER	77
51. OPERATING AND MAINTENANCE MANUALS	77

1. Definitions

For purposes of this Clause, boldface type is used to identify defined terms.

- 1.1. The **Arbiter** is the person appointed jointly by the Procuring Entity and the Contractor to resolve disputes in the first instance, as provided for in **GCC Clause 21**.
- 1.2. **Bill of Quantities** refers to a list of the specific items of the Work and their corresponding unit prices, lump sums, and/or provisional sums.
- 1.3. The **Completion Date** is the date of completion of the Works as certified by the Procuring Entity's Representative, in accordance with **GCC Clause 49**.
- 1.4. The **Contract** is the contract between the Procuring Entity and the Contractor to execute, complete, and maintain the Works.
- 1.5. The **Contract Effectivity Date** is the date of signing of the Contract. However, the contractor shall commence execution of the Works on the Start Date as defined in **GCC Clause 1.28**.
- 1.6. The **Contract Price** is the price stated in the Notice of Award and thereafter to be paid by the Procuring Entity to the Contractor for the execution of the Works in accordance with this Contract
- 1.7. **Contract Time Extension** is the allowable period for the Contractor to complete the Works in addition to the original Completion Date stated in this Contract.
- 1.8. The **Contractor** is the juridical entity whose proposal has been accepted by the Procuring Entity and to whom the Contract to execute the Work was awarded.
- 1.9. The **Contractor's Bid** is the signed offer or proposal submitted by the Contractor to the Procuring Entity in response to the Bidding Documents.
- 1.10. **Days** are calendar days; months are calendar months.
- 1.11. **Dayworks** are varied work inputs subject to payment on a time basis for the Contractor's employees and Equipment, in addition to payments for associated Materials and Plant.
- 1.12. A **Defect** is any part of the Works not completed in accordance with the Contract.
- 1.13. The **Defects Liability Certificate** is the certificate issued by Procuring Entity's Representative upon correction of defects by the Contractor.
- 1.14. The **Defects Liability Period** is the one year period between contract completion and final acceptance within which the Contractor assumes

the responsibility to undertake the repair of any damage to the Works at his own expense.

- 1.15 **Drawings** are graphical presentations of the Works. They include all supplementary details, shop drawings, calculations, and other information provided or approved for the execution of this Contract.
- 1.16 **Equipment** refers to all facilities, supplies, appliances, materials or things required for the execution and completion of the Work provided by the Contractor and which shall not form or are not intended to form part of the Permanent Works.
- 1.17 The **Intended Completion Date** refers to the date specified in the **SCC** when the Contractor is expected to have completed the Works. The Intended Completion Date may be revised only by the Procuring Entity's Representative by issuing an extension of time or an acceleration order.
- 1.18 **Materials** are all supplies, including consumables, used by the Contractor for incorporation in the Works.
- 1.19 The **Notice to Proceed** is a written notice issued by the Procuring Entity or the Procuring Entity's Representative to the Contractor requiring the latter to begin the commencement of the work not later than a specified or determinable date.
- 1.20 **Permanent Works** are all permanent structures and all other project features and facilities required to be constructed and completed in accordance with this Contract which shall be delivered to the Procuring Entity and which shall remain at the Site after the removal of all Temporary Works.
- 1.21 **Plant** refers to the machinery, apparatus, and the like intended to form an integral part of the Permanent Works.
- 1.22 The **Procuring Entity** is the party who employs the Contractor to carry out the Works stated in the **SCC**.
- 1.23 The **Procuring Entity's Representative** refers to the Head of the Procuring Entity or his duly authorized representative, identified in the **SCC**, who shall be responsible for supervising the execution of the Works and administering this Contract.
- 1.24 The **Site** is the place provided by the Procuring Entity where the Works shall be executed and any other place or places which may be designated in the **SCC**, or notified to the Contractor by the Procuring Entity's Representative as forming part of the Site.
- 1.25 **Site Investigation Reports** are those that were included in the Bidding Documents and are factual and interpretative reports about the surface and subsurface conditions at the Site.

- 1.26 **Slippage** is a delay in work execution occurring when actual accomplishment falls below the target as measured by the difference between the scheduled and actual accomplishment of the Work by the Contractor as established from the work schedule. This is actually described as a percentage of the whole Works.
- 1.27 **Specifications** means the description of Works to be done and the qualities of materials to be used, the equipment to be installed and the mode of construction.
- 1.28 The **Start Date**, as specified in the **SCC**, is the date when the Contractor is obliged to commence execution of the Works. It does not necessarily coincide with any of the Site Possession Dates.
- 1.29 A **Subcontractor** is any person or organization to whom a part of the Works has been subcontracted by the Contractor, as allowed by the Procuring Entity, but not any assignee of such person.
- 1.30 **Temporary Works** are works designed, constructed, installed, and removed by the Contractor that are needed for construction or installation of the Permanent Works.
- 1.31 **Work(s)** refer to the Permanent Works and Temporary Works to be executed by the Contractor in accordance with this Contract, including (i) the furnishing of all labor, materials, equipment and others incidental, necessary or convenient to the complete execution of the Works; (ii) the passing of any tests before acceptance by the Procuring Entity's Representative; (iii) and the carrying out of all duties and obligations of the Contractor imposed by this Contract as described in the **SCC**.

2. Interpretation

- 2.1. In interpreting the Conditions of Contract, singular also means plural, male also means female or neuter, and the other way around. Headings have no significance. Words have their normal meaning under the language of this Contract unless specifically defined. The Procuring Entity's Representative will provide instructions clarifying queries about the Conditions of Contract.
- 2.2. If sectional completion is specified in the **SCC**, references in the Conditions of Contract to the Works, the Completion Date, and the Intended Completion Date apply to any Section of the Works (other than references to the Completion Date and Intended Completion Date for the whole of the Works).
- 2.3. The documents forming this Contract shall be interpreted in the following order of priority:
- a) Contract Agreement;

- b) Bid Data Sheet;
- c) Instructions to Bidders;
- d) Addenda to the Bidding Documents;
- e) Special Conditions of Contract;
- f) General Conditions of Contract;
- g) Specifications;
- h) Bill of Quantities; and
- i) Drawings.

3. Governing Language and Law

- 3.1. This Contract has been executed in the English language, which shall be the binding and controlling language for all matters relating to the meaning or interpretation of this Contract. All correspondence and other documents pertaining to this Contract which are exchanged by the parties shall be written in English.
- 3.2. This Contract shall be interpreted in accordance with the laws of the Republic of the Philippines.

4. Communications

Communications between parties that are referred to in the Conditions shall be effective only when in writing. A notice shall be effective only when it is received by the concerned party.

5. Possession of Site

- 5.1. On the date specified in the **SCC**, the Procuring Entity shall grant the Contractor possession of so much of the Site as may be required to enable it to proceed with the execution of the Works. If the Contractor suffers delay or incurs cost from failure on the part of the Procuring Entity to give possession in accordance with the terms of this clause, the Procuring Entity's Representative shall give the Contractor a Contract Time Extension and certify such sum as fair to cover the cost incurred, which sum shall be paid by Procuring Entity.
- 5.2. If possession of a portion is not given by the date stated in the SCC Clause 5.1, the Procuring Entity will be deemed to have delayed the start of the relevant activities. The resulting adjustments in contract time to address such delay shall be in accordance with **GCC** Clause 47.
- 5.3. The Contractor shall bear all costs and charges for special or temporary right-of-way required by it in connection with access to the

Site. The Contractor shall also provide at his own cost any additional facilities outside the Site required by it for purposes of the Works.

- 5.4. The Contractor shall allow the Procuring Entity's Representative and any person authorized by the Procuring Entity's Representative access to the Site and to any place where work in connection with this Contract is being carried out or is intended to be carried out.

6. The Contractor's Obligations

- 6.1. The Contractor shall carry out the Works properly and in accordance with this Contract. The Contractor shall provide all supervision, labor, Materials, Plant and Contractor's Equipment, which may be required. All Materials and Plant on Site shall be deemed to be the property of the Procuring Entity.
- 6.2. The Contractor shall commence execution of the Works on the Start Date and shall carry out the Works in accordance with the Program of Work submitted by the Contractor, as updated with the approval of the Procuring Entity's Representative, and complete them by the Intended Completion Date.
- 6.3. The Contractor shall be responsible for the safety of all activities on the Site.
- 6.4. The Contractor shall carry out all instructions of the Procuring Entity's Representative that comply with the applicable laws where the Site is located.
- 6.5. The Contractor shall employ the key personnel named in the Schedule of Key Personnel, as referred to in the **SCC**, to carry out the supervision of the Works. The Procuring Entity will approve any proposed replacement of key personnel only if their relevant qualifications and abilities are equal to or better than those of the personnel listed in the Schedule.
- 6.6. If the Procuring Entity's Representative asks the Contractor to remove a member of the Contractor's staff or work force, for justifiable cause, the Contractor shall ensure that the person leaves the Site within seven (7) days and has no further connection with the Work in this Contract.
- 6.7. During Contract implementation, the Contractor and his subcontractors shall abide at all times by all labor laws, including child labor related enactments, and other relevant rules.
- 6.8. The Contractor shall submit to the Procuring Entity for consent the name and particulars of the person authorized to receive instructions on behalf of the Contractor.
- 6.9. The Contractor shall cooperate and share the Site with other contractors, public authorities, utilities, and the Procuring Entity

between the dates given in the schedule of other contractors particularly when they shall require access to the Site. The Contractor shall also provide facilities and services for them during this period. The Procuring Entity may modify the schedule of other contractors, and shall notify the Contractor of any such modification thereto.

- 6.10. Should anything of historical or other interest or of significant value be unexpectedly discovered on the Site, it shall be the property of the Procuring Entity. The Contractor shall notify the Procuring Entity's Representative of such discoveries and carry out the Procuring Entity's Representative's instructions in dealing with them.

7. Performance Security

- 7.1. Within ten (10) calendar days from receipt of the Notice of Award from the Procuring Entity but in no case later than the signing of the contract by both parties, the Contractor shall furnish the performance security in any of the forms prescribed in **ITB** Clause 32.2.
- 7.2. The performance security posted in favor of the Procuring Entity shall be forfeited in the event it is established that the Contractor is in default in any of its obligations under the Contract.
- 7.3. The performance security shall remain valid until issuance by the Procuring Entity of the Certificate of Final Acceptance.
- 7.4. The performance security may be released by the Procuring Entity and returned to the Contractor after the issuance of the Certificate of Final Acceptance subject to the following conditions:
- (a) There are no pending claims against the Contractor or the surety company filed by the Procuring Entity;
 - (b) The Contractor has no pending claims for labor and materials filed against it; and
 - (c) Other terms specified in the **SCC**.
- 7.5. The Contractor shall post an additional performance security following the amount and form specified in **ITB** Clause 32.2 to cover any cumulative increase of more than ten percent (10%) over the original value of the contract as a result of amendments to order or change orders, extra work orders and supplemental agreements, as the case may be. The Contractor shall cause the extension of the validity of the performance security to cover approved contract time extensions.
- 7.6. In case of a reduction in the contract value or for partially completed Works under the contract which are usable and accepted by the Procuring Entity the use of which, in the judgment of the implementing agency or the Procuring Entity, will not affect the structural integrity of the entire project, the Procuring Entity shall allow a proportional

reduction in the original performance security, provided that any such reduction is more than ten percent (10%) and that the aggregate of such reductions is not more than fifty percent (50%) of the original performance security.

- 7.7. Unless otherwise indicated in the **SCC**, the Contractor, by entering into the Contract with the Procuring Entity, acknowledges the right of the Procuring Entity to institute action pursuant to Act 3688 against any subcontractor be they an individual, firm, partnership, corporation, or association supplying the Contractor with labor, materials and/or equipment for the performance of this Contract.

8. Subcontracting

- 8.1. Unless otherwise indicated in the **SCC**, the Contractor cannot subcontract Works more than the percentage specified in **BDS** Clause 8.1.
- 8.2. Subcontracting of any portion of the Works does not relieve the Contractor of any liability or obligation under this Contract. The Contractor will be responsible for the acts, defaults, and negligence of any subcontractor, its agents, servants or workmen as fully as if these were the Contractor's own acts, defaults, or negligence, or those of its agents, servants or workmen.
- 8.3. If subcontracting is allowed. The contractor may identify its subcontractor during contract implementation stage. Subcontractors disclosed and identified during the bidding may be changed during the implementation of this Contract. In either case, subcontractors must submit the documentary requirements under ITB Clause 12 and comply with the eligibility criteria specified in the **BDS**. In the event that any subcontractor is found by any Procuring Entity to be eligible, the subcontracting of such portion of the Works shall be disallowed.

9. Liquidated Damages

- 9.1. The Contractor shall pay liquidated damages to the Procuring Entity for each day that the Completion Date is later than the Intended Completion Date. The applicable liquidated damages is at least one-tenth (1/10) of a percent of the cost of the unperformed portion for every day of delay. The Procuring Entity shall deduct liquidated damages from payments due to the Contractor. Payment of liquidated damages shall not affect the Contractor's liabilities. Once the cumulative amount of liquidated damages reaches ten percent (10%) of the amount of this Contract, the Procuring Entity may rescind or terminate this Contract, without prejudice to other courses of action and remedies available under the circumstances.
- 9.2. If the Intended Completion Date is extended after liquidated damages have been paid, the Engineer of the Procuring Entity shall correct any

overpayment of liquidated damages by the Contractor by adjusting the next payment certificate.

10. Site Investigation Reports

The Contractor, in preparing the Bid, shall rely on any Site Investigation Reports referred to in the SCC supplemented by any information obtained by the Contractor.

11. The Procuring Entity, Licenses and Permits

The Procuring Entity shall, if requested by the Contractor, assist him in applying for permits, licenses or approvals, which are required for the Works.

12. Contractor's Risk and Warranty Security

12.1. The Contractor shall assume full responsibility for the Works from the time project construction commenced up to final acceptance by the Procuring Entity and shall be held responsible for any damage or destruction of the Works except those occasioned by *force majeure*. The Contractor shall be fully responsible for the safety, protection, security, and convenience of his personnel, third parties, and the public at large, as well as the Works, Equipment, installation, and the like to be affected by his construction work.

12.2. The defects liability period for infrastructure projects shall be one year from contract completion up to final acceptance by the Procuring Entity. During this period, the Contractor shall undertake the repair works, at his own expense, of any damage to the Works on account of the use of materials of inferior quality within ninety (90) days from the time the HoPE has issued an order to undertake repair. In case of failure or refusal to comply with this mandate, the Procuring Entity shall undertake such repair works and shall be entitled to full reimbursement of expenses incurred therein upon demand.

12.3. Unless otherwise indicated in the SCC, in case the Contractor fails to comply with the preceding paragraph, the Procuring Entity shall forfeit its performance security, subject its property(ies) to attachment or garnishment proceedings, and perpetually disqualify it from participating in any public bidding. All payables of the GoP in his favor shall be offset to recover the costs.

12.4. After final acceptance of the Works by the Procuring Entity, the Contractor shall be held responsible for "Structural Defects," *i.e.*, major faults/flaws/deficiencies in one or more key structural elements of the project which may lead to structural failure of the completed elements or structure, or "Structural Failures," *i.e.*, where one or more key structural elements in an infrastructure facility fails or collapses, thereby rendering the facility or part thereof incapable of withstanding the design loads, and/or endangering the safety of the users or the general public:

- (a) Contractor – Where Structural Defects/Failures arise due to faults attributable to improper construction, use of inferior quality/substandard materials, and any violation of the contract plans and specifications, the contractor shall be held liable;
 - (b) Consultants – Where Structural Defects/Failures arise due to faulty and/or inadequate design and specifications as well as construction supervision, then the consultant who prepared the design or undertook construction supervision for the project shall be held liable;
 - (c) Procuring Entity's Representatives/Project Manager/Construction Managers and Supervisors – The project owner's representative(s), project manager, construction manager, and supervisor(s) shall be held liable in cases where the Structural Defects/Failures are due to his/their willful intervention in altering the designs and other specifications; negligence or omission in not approving or acting on proposed changes to noted defects or deficiencies in the design and/or specifications; and the use of substandard construction materials in the project;
 - (d) Third Parties - Third Parties shall be held liable in cases where Structural Defects/Failures are caused by work undertaken by them such as leaking pipes, diggings or excavations, underground cables and electrical wires, underground tunnel, mining shaft and the like, in which case the applicable warranty to such structure should be levied to third parties for their construction or restoration works.
 - (e) Users - In cases where Structural Defects/Failures are due to abuse/misuse by the end user of the constructed facility and/or non-compliance by a user with the technical design limits and/or intended purpose of the same, then the user concerned shall be held liable.
- 12.5. The warranty against Structural Defects/Failures, except those occasioned on force majeure, shall cover the period specified in the **SCC** reckoned from the date of issuance of the Certificate of Final Acceptance by the Procuring Entity.
- 12.6. The Contractor shall be required to put up a warranty security in the form of cash, bank guarantee, letter of credit, GSIS or surety bond callable on demand, in accordance with the following schedule:

Form of Warranty	Amount of Warranty Security Not less than the Percentage (%) of Total Contract Price
(a) Cash or letter of credit issued by Universal or Commercial bank: provided, however, that the letter of credit shall be confirmed or authenticated by a Universal or Commercial bank, if issued by a foreign bank	Five Percent (5%)
(b) Bank guarantee confirmed by Universal or Commercial bank: provided, however, that the letter of credit shall be confirmed or authenticated by a Universal or Commercial bank, if issued by a foreign bank	Ten Percent (10%)
(c) Surety bond callable upon demand issued by GSIS or any surety or insurance company duly certified by the Insurance Commission	Thirty Percent (30%)

12.7. The warranty security shall be stated in Philippine Pesos and shall remain effective for one year from the date of issuance of the Certificate of Final Acceptance by the Procuring Entity, and returned only after the lapse of said one-year period.

12.8. In case of structural defects/failure occurring during the applicable warranty period provided in **GCC** Clause 12.5, the Procuring Entity shall undertake the necessary restoration or reconstruction works and shall be entitled to full reimbursement by the parties found to be liable for expenses incurred therein upon demand, without prejudice to the filing of appropriate administrative, civil, and/or criminal charges against the responsible persons as well as the forfeiture of the warranty security posted in favor of the Procuring Entity.

13. Liability of the Contractor

Subject to additional provisions, if any, set forth in the **SCC**, the Contractor's liability under this Contract shall be as provided by the laws of the Republic of the Philippines.

14. Procuring Entity's Risk

14.1. From the Start Date until the Certificate of Final Acceptance has been issued, the following are risks of the Procuring Entity:

- (a) The risk of personal injury, death, or loss of or damage to property (excluding the Works, Plant, Materials, and Equipment), which are due to:
 - (i) any type of use or occupation of the Site authorized by the Procuring Entity after the official acceptance of the works; or
 - (ii) negligence, breach of statutory duty, or interference with any legal right by the Procuring Entity or by any person employed by or contracted to him except the Contractor.
- (b) The risk of damage to the Works, Plant, Materials, and Equipment to the extent that it is due to a fault of the Procuring Entity or in the Procuring Entity's design, or due to war or radioactive contamination directly affecting the country where the Works are to be executed.

15. Insurance

- 15.1. The Contractor shall, under his name and at his own expense, obtain and maintain, for the duration of this Contract, the following insurance coverage:
- (a) Contractor's All Risk Insurance;
 - (b) Transportation to the project Site of Equipment, Machinery, and Supplies owned by the Contractor;
 - (c) Personal injury or death of Contractor's employees; and
 - (d) Comprehensive insurance for third party liability to Contractor's direct or indirect act or omission causing damage to third persons.
- 15.2. The Contractor shall provide evidence to the Procuring Entity's Representative that the insurances required under this Contract have been effected and shall, within a reasonable time, provide copies of the insurance policies to the Procuring Entity's Representative. Such evidence and such policies shall be provided to the Procuring Entity's through the Procuring Entity's Representative.
- 15.3. The Contractor shall notify the insurers of changes in the nature, extent, or program for the execution of the Works and ensure the adequacy of the insurances at all times in accordance with the terms of this Contract and shall produce to the Procuring Entity's Representative the insurance policies in force including the receipts for payment of the current premiums.

The above insurance policies shall be obtained from any reputable insurance company approved by the Procuring Entity's Representative.

- 15.4. If the Contractor fails to obtain and keep in force the insurances referred to herein or any other insurance which he may be required to obtain under the terms of this Contract, the Procuring Entity may obtain and keep in force any such insurances and pay such premiums as may be necessary for the purpose. From time to time, the Procuring Entity may deduct the amount it shall pay for said premiums including twenty-five percent (25%) therein from any monies due, or which may become due, to the Contractor, without prejudice to the Procuring Entity exercising its right to impose other sanctions against the Contractor pursuant to the provisions of this Contract.
- 15.5. In the event the Contractor fails to observe the above safeguards, the Procuring Entity may, at the Contractor's expense, take whatever measure is deemed necessary for its protection and that of the Contractor's personnel and third parties, and/or order the interruption of dangerous Works. In addition, the Procuring Entity may refuse to make the payments under GCC Clause 40 until the Contractor complies with this Clause.
- 15.6. The Contractor shall immediately replace the insurance policy obtained as required in this Contract, without need of the Procuring Entity's demand, with a new policy issued by a new insurance company acceptable to the Procuring Entity for any of the following grounds:
- (a) The issuer of the insurance policy to be replaced has:
 - (i) become bankrupt;
 - (ii) been placed under receivership or under a management committee;
 - (iii) been sued for suspension of payment; or
 - (iv) been suspended by the Insurance Commission and its license to engage in business or its authority to issue insurance policies cancelled; or
 - (v) Where reasonable grounds exist that the insurer may not be able, fully and promptly, to fulfill its obligation under the insurance policy.

16. Termination for Default of Contractor

- 16.1. The Procuring Entity shall terminate this Contract for default when any of the following conditions attend its implementation:
- (i) Due to the Contractor's fault and while the project is on-going, it has incurred negative slippage of fifteen percent (15%) or more in accordance with Presidential Decree 1870, regardless of whether or not previous warnings and notices have been issued for the Contractor to improve his performance;

- (ii) Due to its own fault and after this Contract time has expired, the Contractor incurs delay in the completion of the Work after this Contract has expired; or
- (iii) The Contractor:
 - (i) abandons the contract Works, refuses or fails to comply with a valid instruction of the Procuring Entity or fails to proceed expeditiously and without delay despite a written notice by the Procuring Entity;
 - (ii) does not actually have on the project Site the minimum essential equipment listed on the bid necessary to prosecute the Works in accordance with the approved Program of Work and equipment deployment schedule as required for the project;
 - (iii) does not execute the Works in accordance with this Contract or persistently or flagrantly neglects to carry out its obligations under this Contract;
 - (iv) neglects or refuses to remove materials or to perform a new Work that has been rejected as defective or unsuitable; or
 - (v) sub-lets any part of this Contract without approval by the Procuring Entity.

16.2. All materials on the Site, Plant, Works, including Equipment purchased and funded under the Contract shall be deemed to be the property of the Procuring Entity if this Contract is rescinded because of the Contractor's default.

17. Termination for Default of Procuring Entity

The Contractor may terminate this Contract with the Procuring Entity if the works are completely stopped for a continuous period of at least sixty (60) calendar days through no fault of its own, due to any of the following reasons:

- (a) Failure of the Procuring Entity to deliver, within a reasonable time, supplies, materials, right-of-way, or other items it is obligated to furnish under the terms of this Contract; or
- (b) The prosecution of the Work is disrupted by the adverse peace and order situation, as certified by the Armed Forces of the Philippines Provincial Commander and approved by the Secretary of National Defense.

18. Termination for Other Causes

- 18.1. The Procuring Entity may terminate this Contract, in whole or in part, at any time for its convenience. The HoPE may terminate this Contract for the convenience of the Procuring Entity if he has determined the existence of conditions that make Project Implementation economically, financially or technically impractical and/or unnecessary, such as, but not limited to, fortuitous event(s) or changes in law and National Government policies.
- 18.2. The Procuring Entity or the Contractor may terminate this Contract if the other party causes a fundamental breach of this Contract.
- 18.3. Fundamental breaches of Contract shall include, but shall not be limited to, the following:
- (a) The Contractor stops work for twenty-eight (28) days when no stoppage of work is shown on the current Program of Work and the stoppage has not been authorized by the Procuring Entity's Representative;
 - (b) The Procuring Entity's Representative instructs the Contractor to delay the progress of the Works, and the instruction is not withdrawn within twenty-eight (28) days;
 - (c) The Procuring Entity shall terminate this Contract if the Contractor is declared bankrupt or insolvent as determined with finality by a court of competent jurisdiction. In this event, termination will be without compensation to the Contractor, provided that such termination will not prejudice or affect any right of action or remedy which has accrued or will accrue thereafter to the Procuring Entity and/or the Contractor. In the case of the Contractor's insolvency, any Contractor's Equipment which the Procuring Entity instructs in the notice is to be used until the completion of the Works;
 - (d) A payment certified by the Procuring Entity's Representative is not paid by the Procuring Entity to the Contractor within eighty-four (84) days from the date of the Procuring Entity's Representative's certificate;
 - (e) The Procuring Entity's Representative gives Notice that failure to correct a particular Defect is a fundamental breach of Contract and the Contractor fails to correct it within a reasonable period of time determined by the Procuring Entity's Representative;
 - (f) The Contractor does not maintain a Security, which is required;
 - (g) The Contractor has delayed the completion of the Works by the number of days for which the maximum amount of liquidated damages can be paid, as defined in the **GCC** Clause 9; and

- (h) In case it is determined prima facie by the Procuring Entity that the Contractor has engaged, before or during the implementation of the contract, in unlawful deeds and behaviors relative to contract acquisition and implementation, such as, but not limited to, the following:
 - (i) corrupt, fraudulent, collusive, coercive, and obstructive practices as defined in **ITB** Clause 3.1(a), unless otherwise specified in the SCC;
 - (ii) drawing up or using forged documents;
 - (iii) using adulterated materials, means or methods, or engaging in production contrary to rules of science or the trade; and
 - (iv) any other act analogous to the foregoing.

18.4. The Funding Source or the Procuring Entity, as appropriate, will seek to impose the maximum civil, administrative and/or criminal penalties available under the applicable law on individuals and organizations deemed to be involved with corrupt, fraudulent, or coercive practices.

18.5. When persons from either party to this Contract gives notice of a fundamental breach to the Procuring Entity's Representative in order to terminate the existing contract for a cause other than those listed under **GCC** Clause 18.3, the Procuring Entity's Representative shall decide whether the breach is fundamental or not.

18.6. If this Contract is terminated, the Contractor shall stop work immediately, make the Site safe and secure, and leave the Site as soon as reasonably possible.

19. Procedures for Termination of Contracts

19.1. The following provisions shall govern the procedures for the termination of this Contract:

- (a) Upon receipt of a written report of acts or causes which may constitute ground(s) for termination as aforementioned, or upon its own initiative, the Procuring Entity shall, within a period of seven (7) calendar days, verify the existence of such ground(s) and cause the execution of a Verified Report, with all relevant evidence attached;
- (b) Upon recommendation by the Procuring Entity, the HoPE shall terminate this Contract only by a written notice to the Contractor conveying the termination of this Contract. The notice shall state:

- (i) that this Contract is being terminated for any of the ground(s) afore-mentioned, and a statement of the acts that constitute the ground(s) constituting the same;
- (ii) the extent of termination, whether in whole or in part;
- (iii) an instruction to the Contractor to show cause as to why this Contract should not be terminated; and
- (iv) special instructions of the Procuring Entity, if any.

The Notice to Terminate shall be accompanied by a copy of the Verified Report;

- (c) Within a period of seven (7) calendar days from receipt of the Notice of Termination, the Contractor shall submit to the HoPE a verified position paper stating why the contract should not be terminated. If the Contractor fails to show cause after the lapse of the seven (7) day period, either by inaction or by default, the HoPE shall issue an order terminating the contract;
- (d) The Procuring Entity may, at any time before receipt of the Contractor's verified position paper described in item (c) above withdraw the Notice to Terminate if it is determined that certain items or works subject of the notice had been completed, delivered, or performed before the Contractor's receipt of the notice;
- (e) Within a non-extendible period of ten (10) calendar days from receipt of the verified position paper, the HoPE shall decide whether or not to terminate this Contract. It shall serve a written notice to the Contractor of its decision and, unless otherwise provided in the said notice, this Contract is deemed terminated from receipt of the Contractor of the notice of decision. The termination shall only be based on the ground(s) stated in the Notice to Terminate; and
- (f) The HoPE may create a Contract Termination Review Committee (CTRC) to assist him in the discharge of this function. All decisions recommended by the CTRC shall be subject to the approval of the HoPE.

19.2. Pursuant to Section 69(f) of RA 9184 and without prejudice to the imposition of additional administrative sanctions as the internal rules of the agency may provide and/or further criminal prosecution as provided by applicable laws, the procuring entity shall impose on contractors after the termination of the contract the penalty of suspension for one (1) year for the first offense, suspension for two (2) years for the second offense from participating in the public bidding process, for violations committed during the contract implementation stage, which include but not limited to the following:

- (a) Failure of the contractor, due solely to his fault or negligence, to mobilize and start work or performance within the specified period in the Notice to Proceed ("NTP");
- (b) Failure by the contractor to fully and faithfully comply with its contractual obligations without valid cause, or failure by the contractor to comply with any written lawful instruction of the procuring entity or its representative(s) pursuant to the implementation of the contract. For the procurement of infrastructure projects or consultancy contracts, lawful instructions include but are not limited to the following:
 - (i) Employment of competent technical personnel, competent engineers and/or work supervisors;
 - (ii) Provision of warning signs and barricades in accordance with approved plans and specifications and contract provisions;
 - (iii) Stockpiling in proper places of all materials and removal from the project site of waste and excess materials, including broken pavement and excavated debris in accordance with approved plans and specifications and contract provisions;
 - (iv) Deployment of committed equipment, facilities, support staff and manpower; and
 - (v) Renewal of the effectivity dates of the performance security after its expiration during the course of contract implementation.
- (c) Assignment and subcontracting of the contract or any part thereof or substitution of key personnel named in the proposal without prior written approval by the procuring entity.
- (d) Poor performance by the contractor or unsatisfactory quality and/or progress of work arising from his fault or negligence as reflected in the Constructor's Performance Evaluation System ("CPES") rating sheet. In the absence of the CPES rating sheet, the existing performance monitoring system of the procuring entity shall be applied. Any of the following acts by the Contractor shall be construed as poor performance:
 - (i) Negative slippage of 15% and above within the critical path of the project due entirely to the fault or negligence of the contractor; and
 - (ii) Quality of materials and workmanship not complying with the approved specifications arising from the contractor's fault or negligence.

- (e) Willful or deliberate abandonment or non-performance of the project or contract by the contractor resulting to substantial breach thereof without lawful and/or just cause.

In addition to the penalty of suspension, the performance security posted by the contractor shall also be forfeited.

20. Force Majeure, Release From Performance

- 20.1. For purposes of this Contract the terms "*force majeure*" and "fortuitous event" may be used interchangeably. In this regard, a fortuitous event or *force majeure* shall be interpreted to mean an event which the Contractor could not have foreseen, or which though foreseen, was inevitable. It shall not include ordinary unfavorable weather conditions; and any other cause the effects of which could have been avoided with the exercise of reasonable diligence by the Contractor.
- 20.2. If this Contract is discontinued by an outbreak of war or by any other event entirely outside the control of either the Procuring Entity or the Contractor, the Procuring Entity's Representative shall certify that this Contract has been discontinued. The Contractor shall make the Site safe and stop work as quickly as possible after receiving this certificate and shall be paid for all works carried out before receiving it and for any Work carried out afterwards to which a commitment was made.
- 20.3. If the event continues for a period of eighty-four (84) days, either party may then give notice of termination, which shall take effect twenty eight (28) days after the giving of the notice.
- 20.4. After termination, the Contractor shall be entitled to payment of the unpaid balance of the value of the Works executed and of the materials and Plant reasonably delivered to the Site, adjusted by the following:
 - (a) any sum to which the Contractor is entitled under **GCC** Clause 28;
 - (b) the cost of his suspension and demobilization;
 - (c) any sum to which the Procuring Entity is entitled.
- 20.5. The net balance due shall be paid or repaid within a reasonable time period from the time of the notice of termination.

21. Resolution of Disputes

- 21.1. If any dispute or difference of any kind whatsoever shall arise between the parties in connection with the implementation of the contract covered by the Act and this IRR, the parties shall make every effort to resolve amicably such dispute or difference by mutual consultation.

- 21.2. If the Contractor believes that a decision taken by the Procuring Entity's Representative was either outside the authority given to the Procuring Entity's Representative by this Contract or that the decision was wrongly taken, the decision shall be referred to the Arbiter indicated in the **SCC** within fourteen (14) days of the notification of the Procuring Entity's Representative's decision.
- 21.3. Any and all disputes arising from the implementation of this Contract covered by the R.A. 9184 and its IRR shall be submitted to arbitration in the Philippines according to the provisions of Republic Act No. 876, otherwise known as the "Arbitration Law" and Republic Act 9285, otherwise known as the "Alternative Dispute Resolution Act of 2004": *Provided, however,* That, disputes that are within the competence of the Construction Industry Arbitration Commission to resolve shall be referred thereto. The process of arbitration shall be incorporated as a provision in this Contract that will be executed pursuant to the provisions of the Act and its IRR: *Provided, further,* That, by mutual agreement, the parties may agree in writing to resort to other alternative modes of dispute resolution.

22. Suspension of Loan, Credit, Grant, or Appropriation

In the event that the Funding Source suspends the Loan, Credit, Grant, or Appropriation to the Procuring Entity, from which part of the payments to the Contractor are being made:

- (a) The Procuring Entity is obligated to notify the Contractor of such suspension within seven (7) days of having received the suspension notice.
- (b) If the Contractor has not received sums due it for work already done within forty-five (45) days from the time the Contractor's claim for payment has been certified by the Procuring Entity's Representative, the Contractor may immediately issue a suspension of work notice in accordance with **GCC Clause 45.2**.

23. Procuring Entity's Representative's Decisions

- 23.1. Except where otherwise specifically stated, the Procuring Entity's Representative will decide contractual matters between the Procuring Entity and the Contractor in the role representing the Procuring Entity.
- 23.2. The Procuring Entity's Representative may delegate any of his duties and responsibilities to other people, except to the Arbiter, after notifying the Contractor, and may cancel any delegation after notifying the Contractor.

24. Approval of Drawings and Temporary Works by the Procuring Entity's Representative

- 24.1. All Drawings prepared by the Contractor for the execution of the Temporary Works, are subject to prior approval by the Procuring Entity's Representative before its use.
- 24.2. The Contractor shall be responsible for design of Temporary Works.
- 24.3. The Procuring Entity's Representative's approval shall not alter the Contractor's responsibility for design of the Temporary Works.
- 24.4. The Contractor shall obtain approval of third parties to the design of the Temporary Works, when required by the Procuring Entity.

25. Acceleration and Delays Ordered by the Procuring Entity's Representative

- 25.1. When the Procuring Entity wants the Contractor to finish before the Intended Completion Date, the Procuring Entity's Representative will obtain priced proposals for achieving the necessary acceleration from the Contractor. If the Procuring Entity accepts these proposals, the Intended Completion Date will be adjusted accordingly and confirmed by both the Procuring Entity and the Contractor.
- 25.2. If the Contractor's Financial Proposals for an acceleration are accepted by the Procuring Entity, they are incorporated in the Contract Price and treated as a Variation.

26. Extension of the Intended Completion Date

- 26.1. The Procuring Entity's Representative shall extend the Intended Completion Date if a Variation is issued which makes it impossible for the Intended Completion Date to be achieved by the Contractor without taking steps to accelerate the remaining work, which would cause the Contractor to incur additional costs. No payment shall be made for any event which may warrant the extension of the Intended Completion Date.
- 26.2. The Procuring Entity's Representative shall decide whether and by how much to extend the Intended Completion Date within twenty-one (21) days of the Contractor asking the Procuring Entity's Representative for a decision thereto after fully submitting all supporting information. If the Contractor has failed to give early warning of a delay or has failed to cooperate in dealing with a delay, the delay by this failure shall not be considered in assessing the new Intended Completion Date.

27. Right to Vary

27.1. The Procuring Entity's Representative with the prior approval of the Procuring Entity may instruct Variations, up to a maximum cumulative amount of ten percent (10%) of the original contract cost.

27.2. Variations shall be valued as follows:

- (a) At a lump sum price agreed between the parties;
- (b) where appropriate, at rates in this Contract;
- (c) in the absence of appropriate rates, the rates in this Contract shall be used as the basis for valuation; or failing which
- (d) at appropriate new rates, equal to or lower than current industry rates and to be agreed upon by both parties and approved by the HoPE.

28. Contractor's Right to Claim

If the Contractor incurs cost as a result of any of the events under **GCC** Clause 13, the Contractor shall be entitled to the amount of such cost. If as a result of any of the said events, it is necessary to change the Works, this shall be dealt with as a Variation.

29. Dayworks

29.1. Subject to **GCC** Clause 43 on Variation Order, and if applicable as indicated in the **SCC**, the Dayworks rates in the Contractor's bid shall be used for small additional amounts of work only when the Procuring Entity's Representative has given written instructions in advance for additional work to be paid for in that way.

29.2. All work to be paid for as Dayworks shall be recorded by the Contractor on forms approved by the Procuring Entity's Representative. Each completed form shall be verified and signed by the Procuring Entity's Representative within two days of the work being done.

29.3. The Contractor shall be paid for Dayworks subject to obtaining signed Dayworks forms.

30. Early Warning

30.1. The Contractor shall warn the Procuring Entity's Representative at the earliest opportunity of specific likely future events or circumstances that may adversely affect the quality of the work, increase the Contract Price, or delay the execution of the Works. The Procuring Entity's Representative may require the Contractor to provide an estimate of the expected effect of the future event or circumstance on the Contract

Price and Completion Date. The estimate shall be provided by the Contractor as soon as reasonably possible.

- 30.2. The Contractor shall cooperate with the Procuring Entity's Representative in making and considering proposals for how the effect of such an event or circumstance can be avoided or reduced by anyone involved in the work and in carrying out any resulting instruction of the Procuring Entity's Representative.

31. Program of Work

- 31.1. Within the time stated in the **SCC**, the Contractor shall submit to the Procuring Entity's Representative for approval a Program of Work showing the general methods, arrangements, order, and timing for all the activities in the Works.
- 31.2. An update of the Program of Work shall show the actual progress achieved on each activity and the effect of the progress achieved on the timing of the remaining work, including any changes to the sequence of the activities.
- 31.3. The Contractor shall submit to the Procuring Entity's Representative for approval an updated Program of Work at intervals no longer than the period stated in the **SCC**. If the Contractor does not submit an updated Program of Work within this period, the Procuring Entity's Representative may withhold the amount stated in the **SCC** from the next payment certificate and continue to withhold this amount until the next payment after the date on which the overdue Program of Work has been submitted.
- 31.4. The Procuring Entity's Representative's approval of the Program of Work shall not alter the Contractor's obligations. The Contractor may revise the Program of Work and submit it to the Procuring Entity's Representative again at any time. A revised Program of Work shall show the effect of any approved Variations.
- 31.5. When the Program of Work is updated, the Contractor shall provide the Procuring Entity's Representative with an updated cash flow forecast. The cash flow forecast shall include different currencies, as defined in the Contract, converted as necessary using the Contract exchange rates.
- 31.6. All Variations shall be included in updated Program of Work produced by the Contractor.

32. Management Conferences

- 32.1. Either the Procuring Entity's Representative or the Contractor may require the other to attend a Management Conference. The Management Conference shall review the plans for remaining work and

deal with matters raised in accordance with the early warning procedure.

- 32.2. The Procuring Entity's Representative shall record the business of Management Conferences and provide copies of the record to those attending the Conference and to the Procuring Entity. The responsibility of the parties for actions to be taken shall be decided by the Procuring Entity's Representative either at the Management Conference or after the Management Conference and stated in writing to all who attended the Conference.

33. Bill of Quantities

- 33.1. The Bill of Quantities shall contain items of work for the construction, installation, testing, and commissioning of work to be done by the Contractor.
- 33.2. The Bill of Quantities is used to calculate the Contract Price. The Contractor is paid for the quantity of the work done at the rate in the Bill of Quantities for each item.
- 33.3. If the final quantity of any work done differs from the quantity in the Bill of Quantities for the particular item and is not more than twenty-five percent (25%) of the original quantity, provided the aggregate changes for all items do not exceed ten percent (10%) of the Contract price, the Procuring Entity's Representative shall make the necessary adjustments to allow for the changes subject to applicable laws, rules, and regulations.
- 33.4. If requested by the Procuring Entity's Representative, the Contractor shall provide the Procuring Entity's Representative with a detailed cost breakdown of any rate in the Bill of Quantities.

34. Instructions, Inspections and Audits

- 34.1. The Procuring Entity's personnel shall at all reasonable times during construction of the Work be entitled to examine, inspect, measure and test the materials and workmanship, and to check the progress of the construction.
- 34.2. If the Procuring Entity's Representative instructs the Contractor to carry out a test not specified in the Specification to check whether any work has a defect and the test shows that it does, the Contractor shall pay for the test and any samples. If there is no defect, the test shall be a Compensation Event.
- 34.3. The Contractor shall permit the Funding Source named in the **SCC** to inspect the Contractor's accounts and records relating to the performance of the Contractor and to have them audited by auditors appointed by the Funding Source, if so required by the Funding Source.

35. Identifying Defects

The Procuring Entity's Representative shall check the Contractor's work and notify the Contractor of any defects that are found. Such checking shall not affect the Contractor's responsibilities. The Procuring Entity's Representative may instruct the Contractor to search uncover defects and test any work that the Procuring Entity's Representative considers below standards and defective.

36. Cost of Repairs

Loss or damage to the Works or Materials to be incorporated in the Works between the Start Date and the end of the Defects Liability Periods shall be remedied by the Contractor at the Contractor's cost if the loss or damage arises from the Contractor's acts or omissions.

37. Correction of Defects

- 37.1. The Procuring Entity's Representative shall give notice to the Contractor of any defects before the end of the Defects Liability Period, which is One (1) year from project completion up to final acceptance by the Procuring Entity's Representative.
- 37.2. Every time notice of a defect is given, the Contractor shall correct the notified defect within the length of time specified in the Procuring Entity's Representative's notice.
- 37.3. The Contractor shall correct the defects which he notices himself before the end of the Defects Liability Period.
- 37.4. The Procuring Entity shall certify that all defects have been corrected. If the Procuring Entity considers that correction of a defect is not essential, he can request the Contractor to submit a quotation for the corresponding reduction in the Contract Price. If the Procuring Entity accepts the quotation, the corresponding change in the SCC is a Variation.

38. Uncorrected Defects

- 38.1. The Procuring Entity shall give the Contractor at least fourteen (14) days' notice of his intention to use a third party to correct a Defect. If the Contractor does not correct the Defect himself within the period, the Procuring Entity may have the Defect corrected by the third party. The cost of the correction will be deducted from the Contract Price.
- 38.2. The use of a third party to correct defects that are uncorrected by the Contractor will in no way relieve the Contractor of its liabilities and warranties under the Contract.

39. Advance Payment

- 39.1. The Procuring Entity shall, upon a written request of the contractor which shall be submitted as a contract document, make an advance payment to the contractor in an amount not exceeding fifteen percent (15%) of the total contract price, to be made in lump sum or, at the most two, installments according to a schedule specified in the **SCC**.
- 39.2. The advance payment shall be made only upon the submission to and acceptance by the Procuring Entity of an irrevocable standby letter of credit of equivalent value from a commercial bank, a bank guarantee or a surety bond callable upon demand, issued by a surety or insurance company duly licensed by the Insurance Commission and confirmed by the Procuring Entity.
- 39.3. The advance payment shall be repaid by the Contractor by an amount equal to the percentage of the total contract price used for the advance payment.
- 39.4. The contractor may reduce his standby letter of credit or guarantee instrument by the amounts refunded by the Monthly Certificates in the advance payment.
- 39.5. The Procuring Entity will provide an Advance Payment on the Contract Price as stipulated in the Conditions of Contract, subject to the maximum amount stated in **SCC** Clause 39.1.

40. Progress Payments

- 40.1. The Contractor may submit a request for payment for Work accomplished. Such request for payment shall be verified and certified by the Procuring Entity's Representative/Project Engineer. Except as otherwise stipulated in the **SCC**, materials and equipment delivered on the site but not completely put in place shall not be included for payment.
- 40.2. The Procuring Entity shall deduct the following from the certified gross amounts to be paid to the contractor as progress payment:
 - (a) Cumulative value of the work previously certified and paid for.
 - (b) Portion of the advance payment to be recouped for the month.
 - (c) Retention money in accordance with the condition of contract.
 - (d) Amount to cover third party liabilities.
 - (e) Amount to cover uncorrected discovered defects in the works.
- 40.3. Payments shall be adjusted by deducting therefrom the amounts for advance payments and retention. The Procuring Entity shall pay the Contractor the amounts certified by the Procuring Entity's

Representative within twenty-eight (28) days from the date each certificate was issued. No payment of interest for delayed payments and adjustments shall be made by the Procuring Entity.

- 40.4. The first progress payment may be paid by the Procuring Entity to the Contractor provided that at least twenty percent (20%) of the work has been accomplished as certified by the Procuring Entity's Representative, unless otherwise provided in the SCC.
- 40.5. Items of the Works for which a price of "0" (zero) has been entered will not be paid for by the Procuring Entity and shall be deemed covered by other rates and prices in the Contract.

41. Payment Certificates

- 41.1. The Contractor shall submit to the Procuring Entity's Representative monthly statements of the estimated value of the work executed less the cumulative amount certified previously, except when a different payment scheme is adopted under GCC Clause 40.4, in which case, the statement may only be submitted in accordance with the schedule prescribed by the Procuring Entity.
- 41.2. The Procuring Entity's Representative shall check the Contractor's statement and certify the amount to be paid to the Contractor.
- 41.3. The value of Work executed shall:
 - (a) be determined by the Procuring Entity's Representative;
 - (b) comprise the value of the quantities of the items in the Bill of Quantities completed; and
 - (c) include the valuations of approved variations.
- 41.4. The Procuring Entity's Representative may exclude any item certified in a previous certificate or reduce the proportion of any item previously certified in any certificate in the light of later information.


42. Retention

- 42.1. The Procuring Entity shall retain from each payment due to the Contractor an amount equal to a percentage thereof using the rate as specified in GCC Sub-Clause 42.2.
- 42.2. Progress payments are subject to retention of ten percent (10%), referred to as the "retention money." Such retention shall be based on the total amount due to the Contractor prior to any deduction and shall be retained from every progress payment until fifty percent (50%) of the value of Works, as determined by the Procuring Entity, are completed. If, after fifty percent (50%) completion, the Work is satisfactorily done and on schedule, no additional retention shall be made; otherwise, the

ten percent (10%) retention shall again be imposed using the rate specified therefor.

- 42.3. The total "retention money" shall be due for release upon final acceptance of the Works. The Contractor may, however, request the substitution of the retention money for each progress billing with irrevocable standby letters of credit from a commercial bank, bank guarantees or surety bonds callable on demand, of amounts equivalent to the retention money substituted for and acceptable to the Procuring Entity, provided that the project is on schedule and is satisfactorily undertaken. Otherwise, the ten (10%) percent retention shall be made. Said irrevocable standby letters of credit, bank guarantees and/or surety bonds, to be posted in favor of the Government shall be valid for a duration to be determined by the concerned implementing office/agency or Procuring Entity and will answer for the purpose for which the ten (10%) percent retention is intended, *i.e.*, to cover uncorrected discovered defects and third party liabilities.
- 42.4. On completion of the whole Works, the Contractor may substitute retention money with an "on demand" Bank guarantee in a form acceptable to the Procuring Entity.

43. Variation Orders

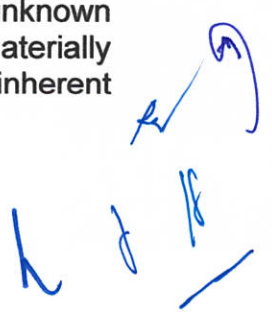- 43.1. Variation Orders may be issued by the Procuring Entity to cover any increase/decrease in quantities, including the introduction of new work items that are not included in the original contract or reclassification of work items that are either due to change of plans, design or alignment to suit actual field conditions resulting in disparity between the preconstruction plans used for purposes of bidding and the "as staked plans" or construction drawings prepared after a joint survey by the Contractor and the Procuring Entity after award of the contract, provided that the cumulative amount of the Variation Order does not exceed ten percent (10%) of the original project cost. The addition/deletion of Works should be within the general scope of the project as bid and awarded. The scope of works shall not be reduced so as to accommodate a positive Variation Order. A Variation Order may either be in the form of a Change Order or Extra Work Order.
- 43.2. A Change Order may be issued by the Procuring Entity to cover any increase/decrease in quantities of original Work items in the contract.
- 43.3. An Extra Work Order may be issued by the Procuring Entity to cover the introduction of new work necessary for the completion, improvement or protection of the project which were not included as items of Work in the original contract, such as, where there are subsurface or latent physical conditions at the site differing materially from those indicated in the contract, or where there are duly unknown physical conditions at the site of an unusual nature differing materially from those ordinarily encountered and generally recognized as inherent in the Work or character provided for in the contract.
- 

- 43.4. Any cumulative Variation Order beyond ten percent (10%) shall be subject of another contract to be bid out if the works are separable from the original contract. In exceptional cases where it is urgently necessary to complete the original scope of work, the HoPE may authorize a positive Variation Order go beyond ten percent (10%) but not more than twenty percent (20%) of the original contract price, subject to the guidelines to be determined by the GPPB: *Provided, however,* That appropriate sanctions shall be imposed on the designer, consultant or official responsible for the original detailed engineering design which failed to consider the Variation Order beyond ten percent (10%).
- 43.5. In claiming for any Variation Order, the Contractor shall, within seven (7) calendar days after such work has been commenced or after the circumstances leading to such condition(s) leading to the extra cost, and within twenty-eight (28) calendar days deliver a written communication giving full and detailed particulars of any extra cost in order that it may be investigated at that time. Failure to provide either of such notices in the time stipulated shall constitute a waiver by the contractor for any claim. The preparation and submission of Variation Orders are as follows:
- (a) If the Procuring Entity's representative/Project Engineer believes that a Change Order or Extra Work Order should be issued, he shall prepare the proposed Order accompanied with the notices submitted by the Contractor, the plans therefore, his computations as to the quantities of the additional works involved per item indicating the specific stations where such works are needed, the date of his inspections and investigations thereon, and the log book thereof, and a detailed estimate of the unit cost of such items of work, together with his justifications for the need of such Change Order or Extra Work Order, and shall submit the same to the HoPE for approval.
 - (b) The HoPE or his duly authorized representative, upon receipt of the proposed Change Order or Extra Work Order shall immediately instruct the appropriate technical staff or office of the Procuring Entity to conduct an on-the-spot investigation to verify the need for the Work to be prosecuted and to review the proposed plan, and prices of the work involved.
 - (c) The technical staff or appropriate office of the Procuring Entity shall submit a report of their findings and recommendations, together with the supporting documents, to the Head of Procuring Entity or his duly authorized representative for consideration.
 - (d) The HoPE or his duly authorized representative, acting upon the recommendation of the technical staff or appropriate office, shall approve the Change Order or Extra Work Order after being satisfied that the same is justified, necessary, and in order.

- (e) The timeframe for the processing of Variation Orders from the preparation up to the approval by the Procuring Entity concerned shall not exceed thirty (30) calendar days.

44. Contract Completion

Once the project reaches an accomplishment of ninety-five (95%) of the total contract amount, the Procuring Entity may create an inspectorate team to make preliminary inspection and submit a punch-list to the Contractor in preparation for the final turnover of the project. Said punch-list will contain, among others, the remaining Works, Work deficiencies for necessary corrections, and the specific duration/time to fully complete the project considering the approved remaining contract time. This, however, shall not preclude the claim of the Procuring Entity for liquidated damages.

45. Suspension of Work

- 45.1. The Procuring Entity shall have the authority to suspend the work wholly or partly by written order for such period as may be deemed necessary, due to *force majeure* or any fortuitous events or for failure on the part of the Contractor to correct bad conditions which are unsafe for workers or for the general public, to carry out valid orders given by the Procuring Entity or to perform any provisions of the contract, or due to adjustment of plans to suit field conditions as found necessary during construction. The Contractor shall immediately comply with such order to suspend the work wholly or partly.
- 45.2. The Contractor or its duly authorized representative shall have the right to suspend work operation on any or all projects/activities along the critical path of activities after fifteen (15) calendar days from date of receipt of written notice from the Contractor to the district engineer/regional director/consultant or equivalent official, as the case may be, due to the following:
 - (a) There exist right-of-way problems which prohibit the Contractor from performing work in accordance with the approved construction schedule.
 - (b) Requisite construction plans which must be owner-furnished are not issued to the contractor precluding any work called for by such plans.
 - (c) Peace and order conditions make it extremely dangerous, if not possible, to work. However, this condition must be certified in writing by the Philippine National Police (PNP) station which has responsibility over the affected area and confirmed by the Department of Interior and Local Government (DILG) Regional Director.

- (d) There is failure on the part of the Procuring Entity to deliver government-furnished materials and equipment as stipulated in the contract.
- (e) Delay in the payment of Contractor's claim for progress billing beyond forty-five (45) calendar days from the time the Contractor's claim has been certified to by the procuring entity's authorized representative that the documents are complete unless there are justifiable reasons thereof which shall be communicated in writing to the Contractor.

45.3. In case of total suspension, or suspension of activities along the critical path, which is not due to any fault of the Contractor, the elapsed time between the effectivity of the order suspending operation and the order to resume work shall be allowed the Contractor by adjusting the contract time accordingly.

46. Payment on Termination

- 46.1. If the Contract is terminated because of a fundamental breach of Contract by the Contractor, the Procuring Entity's Representative shall issue a certificate for the value of the work done and Materials ordered less advance payments received up to the date of the issue of the certificate and less the percentage to apply to the value of the work not completed, as indicated in the SCC. Additional Liquidated Damages shall not apply. If the total amount due to the Procuring Entity exceeds any payment due to the Contractor, the difference shall be a debt payable to the Procuring Entity.
- 46.2. If the Contract is terminated for the Procuring Entity's convenience or because of a fundamental breach of Contract by the Procuring Entity, the Procuring Entity's Representative shall issue a certificate for the value of the work done, Materials ordered, the reasonable cost of removal of Equipment, repatriation of the Contractor's personnel employed solely on the Works, and the Contractor's costs of protecting and securing the Works, and less advance payments received up to the date of the certificate.
- 46.3. The net balance due shall be paid or repaid within twenty eight (28) days from the notice of termination.
- 46.4. If the Contractor has terminated the Contract under **GCC** Clauses 17 or 18, the Procuring Entity shall promptly return the Performance Security to the Contractor.

47. Extension of Contract Time

- 47.1. Should the amount of additional work of any kind or other special circumstances of any kind whatsoever occur such as to fairly entitle the contractor to an extension of contract time, the Procuring Entity shall determine the amount of such extension; provided that the Procuring

Entity is not bound to take into account any claim for an extension of time unless the Contractor has, prior to the expiration of the contract time and within thirty (30) calendar days after such work has been commenced or after the circumstances leading to such claim have arisen, delivered to the Procuring Entity notices in order that it could have investigated them at that time. Failure to provide such notice shall constitute a waiver by the Contractor of any claim. Upon receipt of full and detailed particulars, the Procuring Entity shall examine the facts and extent of the delay and shall extend the contract time completing the contract work when, in the Procuring Entity's opinion, the findings of facts justify an extension.

- 47.2. No extension of contract time shall be granted the Contractor due to (a) ordinary unfavorable weather conditions and (b) inexcusable failure or negligence of Contractor to provide the required equipment, supplies or materials.
- 47.3. Extension of contract time may be granted only when the affected activities fall within the critical path of the PERT/CPM network.
- 47.4. No extension of contract time shall be granted when the reason given to support the request for extension was already considered in the determination of the original contract time during the conduct of detailed engineering and in the preparation of the contract documents as agreed upon by the parties before contract perfection.
- 47.5. Extension of contract time shall be granted for rainy/unworkable days considered unfavorable for the prosecution of the works at the site, based on the actual conditions obtained at the site, in excess of the number of rainy/unworkable days pre-determined by the Procuring Entity in relation to the original contract time during the conduct of detailed engineering and in the preparation of the contract documents as agreed upon by the parties before contract perfection, and/or for equivalent period of delay due to major calamities such as exceptionally destructive typhoons, floods and earthquakes, and epidemics, and for causes such as non-delivery on time of materials, working drawings, or written information to be furnished by the Procuring Entity, non-acquisition of permit to enter private properties or non-execution of deed of sale or donation within the right-of-way resulting in complete paralyzation of construction activities, and other meritorious causes as determined by the Procuring Entity's Representative and approved by the HoPE. Shortage of construction materials, general labor strikes, and peace and order problems that disrupt construction operations through no fault of the Contractor may be considered as additional grounds for extension of contract time provided they are publicly felt and certified by appropriate government agencies such as DTI, DOLE, DILG, and DND, among others. The written consent of bondsmen must be attached to any request of the Contractor for extension of contract time and submitted to the Procuring Entity for consideration and the validity of the Performance Security shall be correspondingly extended.

48. Price Adjustment

Except for extraordinary circumstances as determined by NEDA and approved by the GPPB, no price escalation shall be allowed. Nevertheless, in cases where the cost of the awarded contract is affected by any applicable new laws, ordinances, regulations, or other acts of the GoP, promulgated after the date of bid opening, a contract price adjustment shall be made or appropriate relief shall be applied on a no loss-no gain basis.

49. Completion

The Contractor shall request the Procuring Entity's Representative to issue a certificate of Completion of the Works, and the Procuring Entity's Representative will do so upon deciding that the work is completed.

50. Taking Over

The Procuring Entity shall take over the Site and the Works within seven (7) days from the date the Procuring Entity's Representative issues a certificate of Completion.

51. Operating and Maintenance Manuals

- 51.1. If "as built" Drawings and/or operating and maintenance manuals are required, the Contractor shall supply them by the dates stated in the **SCC**.
- 51.2. If the Contractor does not supply the Drawings and/or manuals by the dates stated in the **SCC**, or they do not receive the Procuring Entity's Representative's approval, the Procuring Entity's Representative shall withhold the amount stated in the **SCC** from payments due to the Contractor.

Section V. Special Conditions of Contract

Notes on the Special Conditions of Contract

Similar to the Section III. Bid Data Sheet, the clauses in this Section are intended to assist the Procuring Entity in providing contract-specific information in relation to corresponding clauses in the GCC.

The provisions of this Section complement the GCC, specifying contractual requirements linked to the special circumstances of the Procuring Entity, the Procuring Entity's country, the sector, and the Works procured. In preparing this Section, the following aspects should be checked:

- (a) Information that complements provisions of Section IV. General Conditions of Contract must be incorporated.
- (b) Amendments and/or supplements to provisions of Section IV. General Conditions of Contract, as necessitated by the circumstances of the specific project, must also be incorporated.

However, no special condition which defeats or negates the general intent and purpose of the provisions of Section IV. General Conditions of Contract should be incorporated herein.

For foreign-assisted projects, the Special Conditions of Contract to be used is provided in Section X-Foreign-Assisted Projects.

Special Conditions of Contract

GCC Clause	
1.17	The Intended Completion Date is within seven (7) months from receipt of Notice to Proceed (NTP).
1.22	The Procuring Entity is Philippine Charity Sweepstakes Office (PCSO) with principal office address at Sun Plaza Building, 1507 Shaw Boulevard corner Princeton St., Mandaluyong City, Metro Manila.
1.23	The Procuring Entity's Representative are: The General Manager Philippine Charity Sweepstakes Office; or The Manager Visayas Department
1.24	The Site is located at Lot 8, Block 10 Brgy. 39, Bacolod City, Negros Occidental as defined in drawing No. A-1 (Perspective and Site Development Plan).
1.28	The Start Date is within seven (7) calendar days from issuance and the contractor's letter of acceptance of the NTP.
1.31	The Works consist of the Construction of a 2-Storey Building. The Project will have a complete Civil Works, Iron Works, Plumbing Works and Electrical Works as prepared and submitted by the PCSO General Services Department.
2.2	No further instructions
5.1	The Procuring Entity shall give possession of all parts of the Site to the Contractor preferably within seven (7) days from receipt of the contractor's letter of acceptance of the NTP.
6.5	The Contractor shall employ the following Key Personnel: 1. Duly accomplished and signed List of Contractor's Key Personnel specially assigned to the project. The Contractor shall deploy Key Personnel with the following designations/ roles/ functions and qualifications: <u>Full Time:</u> Project Engineer – Licensed Civil Engineer with at least five (5) years of experience as Project Engineer in similar projects.

	<ul style="list-style-type: none"> • Project Manager may also be the Resident Engineer <ol style="list-style-type: none"> a.) General Foreman – Construction Foreman with at least five (5) years of experience in similar projects. b.) Electrician –Electrician with at least three (3) years of experience in similar projects. c.) Safety Officer – Safety Officer with a Certificate of Training issued by or in coordination with Bureau of Working Conditions (BWC) or Department of Labor and Employment (DOLE). d.) Project Engineer may also be the Safety Officer <ol style="list-style-type: none"> 2. Duly signed Bio-Data of Contractor's Key Personnel. 3. Duly notarized Affidavit of Commitments from the bidder's Key Personnel. 4. Certificate of Site Inspection issued by the Manager of Assets and Supply Management Department (ASMD) or his/ her authorized representative. <p><i>The names of the Key Personnel and their designation shall be filled out by winning contractor prior to contract signing.</i></p>
7.4(c)	No further instructions.
7.7	No further instructions.
8.1	No further instructions.
10	None
12.3	No further instructions.
12.5	Fifteen (15) years.
13	If the Contractor is a joint venture, all partners to the joint venture shall be jointly and severally liable to the Procuring Entity.
18.3(h)(i)	No further instructions.
21.2	The Arbiter shall be mutually selected by the contractor and the procuring entity from the roster of PCAB/CIAP accredited arbiters. Provided, that the venue of all arbitration/mediation proceeding shall be at the place nearest to the principal business address of the Philippine Charity Sweepstakes Office in Metro Manila.
29.1	No day works are applicable to the contract.
31.1	The Contractor shall submit the Program of Work to the Procuring Entity's Representative within seven (7) days of delivery of the Notice of Award.

31.3	The period between Program of Work updates is 30 days.
34.3	The Funding Source is the Government of the Philippines.
39.1	The amount of the advance payment is 15% of the Total Contract Price.
40.1	No further instructions.
40.4	<p>Progress payment shall be based on actual completion of the infrastructure project or a specific segment or portion thereof using the following schedule:</p> <ol style="list-style-type: none"> 1. Fifteen percent (15%) of the contract cost shall be payable upon completion of fifteen percent (15%) of the Project as approved by PCSO authorized representative. 2. Thirty-five percent (35%) of the contract cost shall be payable upon completion of fifty percent (50%) as approved by PCSO authorized representative. 3. Thirty-five percent (35%) of the contract cost shall be payable upon completion of eighty-five percent (85%) as approved by PCSO authorized representative. 4. The remaining Fifteen percent (15%) of the contract cost shall be payable upon full completion of the construction and acceptance as approved by PCSO authorized representative.
51.1	Upon submission of final billing, the "As built" drawings must be submitted before payment.
51.2	The amount to be withheld for failing to produce "as built" drawings and/or operating and maintenance manuals by the date required is equivalent to the amount of final payment.

Section VI. Specifications

PROJECT : RE-BIDDING OF CONSTRUCTION OF 2-STOREY PCSO NEGROS OCCIDENTAL BRANCH OFFICE BUILDING

LOCATION : LOT 8, BLOCK 10 BARANGAY 39, BACOLOD CITY, NEGROS OCCIDENTAL

TERMS OF REFERENCE

I. INTRODUCTION

The proposed construction of a PCSO Branch Office Building in Bacolod City, Negros Occidental is in line with the mission/ vision of the Philippine Charity Sweepstakes Office (PCSO) to generate funds for the purpose of providing timely and responsive health and welfare assistance in every province. The PCSO Negros Occidental Branch will provide an office that will mainly cater for its clients, agents and patients of the province.

This lot was offered by Sangguniang Panlalawigan of Negros Occidental through Usufruct Agreement as a future site for the construction of PCSO Negros Occidental Branch Office Building.

BASIC INFORMATION OF THE PROJECT

Budget for the project	:	Php 9,093,755.17
Floor Area of Structure	:	296.83 sqm.
Lot Area	:	875 sqm.
Site	:	Lot 8 Block 10 Barangay 39, Bacolod City, Negros Occidental
Type of Construction	:	2-Storey Office Building
Estimated Construction Period	:	Seven (7) Months

II. GENERAL NATURE AND SCOPE OF WORKS, REQUIREMENTS AND SPECIFICATIONS

A. GENERAL INTENTION

1. It is the declared and acknowledged intention to provide and secure for the Owner (PCSO), a complete and ready to use PCSO Negros Occidental Branch Office Building herein mentioned, as well as other concomitant phases and trades of work necessary for the completion of all works required, such as water, electrical and mechanical systems, etc., and ready for occupancy.
2. Construction of PCSO Branch Office Building stipulated under these specifications and related contract documents prepared for this project shall be in accordance with the following Philippine laws, Codes and

Standards and their most recent Implementing Rules and Regulations (IRR):

- a. National Building Code of the Philippines
- b. National Structural Code of the Philippines
- c. Fire Code of the Philippines
- d. Electrical Code of the Philippines
- e. National Plumbing Code of the Philippines
- f. Existing Local Codes and Ordinances
- g. And other laws applicable to the project

B. SCOPE OF WORKS AND TECHNICAL SPECIFICATIONS

1. Work contemplated under this project shall consist of furnishing all materials, labor, equipment, tools, utilities, transportation, superintendence and satisfactory performance of all conditions of the contract.
2. The Contractor shall follow the agreed timetable for the project; any delay shall incur liquidated damages, hence penalty will be imposed for any delays made by the Contractor.
3. Items outlined in this TOR contain basic items and reference shall be made and checked on the Project's Scope of Works and Technical Specifications attached as a separate document.

C. WORKING DRAWINGS

1. In case of discrepancy in details of dimensions between the approved plans and technical specifications, refer to the PCSO engineer or his representative for final decision.
2. In case of discrepancy between the approved plans and the general notes and specifications, the plan shall prevail.
3. The Contractor shall prepare detailed shop drawings of the building to be approved by the PCSO.

D. EXISTING CONDITIONS AT JOBSITE

1. The Contractor shall verify at the jobsite all existing conditions which are relative to this project to obtain firsthand information of the extent of work to be done specially the portions that need extra work.
2. The Contractor shall be responsible in providing the necessary protection of areas not part of the construction; wherein any damage caused by the contractor, necessary corrective measures shall be done to restore any

damaged parts or areas to its original serviceable form solely to the Contractor's cost.

E. SECURING OF ALL PERMITS AND LICENSES

All necessary permits and licenses required for the implementation of the Project shall be paid by the Contractor; any expenses incidental to secure all permits and licenses shall be borne by the Contractor, who shall acquire such permits and licenses required, and shall surrender the original Official Receipt/s and the original permits to the PCSO, upon completion and full acceptance of the Project.

F. TEMPORARY SIGN

The Contractor shall provide suitable signages in accordance with applicable existing guidelines, advertising the work and indicating thereon the name of the Project, the PCSO, Contractor, etc. The sign layout and the text and location of such sign will be approved by the PCSO. No other sign or advertising will be permitted.

G. TEMPORARY STRUCTURES AND SERVICES

All temporary structures and facilities listed below shall be of a design and materials approved by the PCSO. The Contractor shall be solely responsible for any liability for such temporary structure.

1. The Contractor shall provide on or near the premises, temporary structures for his own use, equipped with at least one telephone among other items. The Contractor shall pay for such temporary structures and facilities.
2. The Contractor shall provide suitable toilet facilities at approved location with proper enclosures for the use of workmen, and shall be maintained in sanitary operable conditions, all in conformity with the local regulations.
3. The Contractor shall provide such other temporary structures as maybe required for use of his workmen and safe storage of tools and materials. Such structures shall be located only where previously approved.
4. The Contractor shall provide temporary electrical connection required for the construction and pay for such including all wirings, connections and accessories, and all power consumed.
5. The Contractor shall make all necessary arrangements for and provision of water including temporary piping and house extensions required for the construction purposes. He shall obtain and pay for necessary permits and for all water used.
6. The Contractor shall install and operate an adequate number of temporary hoists and shall also furnish and maintain temporary scaffolds,

runways, ladders, and the like as required for the proper execution of the work. As soon as the progress of the work will permit, the Contractor shall erect the permanent stair platforms, ramps, catwalks, etc., it shall safeguard and provide these and all other permanent parts from damage or defacement during the work.

7. All temporary services and facilities installed by the Contractor shall be removed by the Contractor upon completion and full acceptance of this Contract or as directed by the PCSO. The Contractor shall repair any damages caused by such removal.

H. PROTECTION OF WORK, PROPERTY, AND PERSONS

1. The Contractor shall secure and protect all pending and completed work and equipment at the PCSO's property and adjacent property if any, from any damage for whatever cause and shall be responsible for any damage, injury or death to its own employee or third person for acts or omissions of the Contractor or its employees.
2. The Contractor shall erect all planking bridges, bracings, shorings, sheet piling, construction safety nets, lights and warning signs necessary for public safety and shall also provide the necessary watchmen.

Watchmen Service

- The Contractor shall provide reputable watchmen service or in lieu thereof, any approved protective service to guard the construction area against vandalism, theft, and mischief. Such service should be in operation 24 hours a day and 7 days a week from the date the Contractor starts its work until the date of its final acceptance.
 - Watchmen or approved protective service shall continue uninterrupted even during delays in the work caused by inclement weather, delays in delivery, and the like. In the event of any official work stoppage of the Project, the watchmen service continuation and cost thereof during the time the work will be stopped and shall be borne by the Contractor. If such official stoppage is found to be due to fault, neglect or improper work performance of the Contractor, or his employee/ person, the extra cost for watchmen service shall also be borne by the Contractor.
3. The Contractor shall be responsible for any injury caused to any person and loss or damage to any existing improvements on the premises caused by him, / personnel, his employees. In case of injury, or damage to any person. The Contractor shall promptly provide the necessary medical attention, and cause repairs or replacement on the implements required by the PCSO without additional cost to the PCSO.

4. During the progress of the work, the Contractor shall protect all finished works as soon as it is erected and shall maintain such protection until such time, PCSO occupies the building.

I. INSPECTION AND TESTS

1. The Contractor shall permit and facilitate inspection of the work by the PCSO or its authorized representative, and the public authorities having jurisdiction at all times during the progress of the work.
2. The Contractor will be responsible for all tests and engineering services required by the specifications including the need for additional testing.
3. All tests shall be performed by a third party approved by the PCSO in accordance with the current standards of the American Society for Testing and Materials unless otherwise specified by the PCSO. The Contractor shall furnish the PCSO with 2 copies of the test procedures used.
4. Partial Payment on account of partial acceptance not in accordance with the Drawings and Specifications shall not be deemed a waiver of the PCSO's right to a proper execution of the entire Contract work or any part of it, should it later be discovered that the work or materials are not strictly in accordance with the Contract Documents.

J. CONTRACTOR'S ROAD AND TRAFFIC LIMITATIONS

1. Contractor shall make himself fully aware of any restrictive traffic limitations and shall comply with the requirement of local authorities in the construction plan and movement of equipment, to and from the site, as routes, entry and exit on site, times of delays, etc.
2. Prior to moving equipment or materials to the site, the Contractor shall secure the PCSO's approval of the specific roadway route on or adjacent to the site to be used. He shall thereafter be limited to the use of said roadways or route unless the PCSO first approves the use of alternate roadway or routes.

K. SECURITY OF EQUIPMENT AND OPERABLE MACHINERY

Site-parked mobile equipment and operable machinery, and hazardous parts of the new construction subject to mischief shall be kept locked or otherwise made inoperable whenever left unattended.

L. PEST CONTROL AND PROPER GARBAGE DISPOSAL

Contractor shall guard against and if necessary exterminate rodents, termites, vermin and other pests. Should services of extermination firm be necessary the Contractor shall provide and pay for such services. All job

personnel shall be required to dispose of garbage in covered containers, which Contractor shall furnish and empty regularly.

M. AIR POLLUTION

Contractor shall comply with the requirements of "The Clean Air Act of 1999" and of local authorities regarding air pollution control. As a general rule, there shall be no burning of trash at or near the construction site.

N. CLEANING

The Contractor shall at all times keep the premises free from all waste materials or rubbish caused by his employees. Upon completion of the work he shall remove from the building and site all rubbish, scaffolding and surplus materials and shall leave the workplace clean. If the Contractor fails to keep the premises clean, the PCSO may remove the waste materials and rubbish and charge the expense of such removal to the Contractor.

The Contractor shall thoroughly wash and clean all glass, clean hardware, remove stains, spots, smears, marks and dirt from all surfaces; clean fixtures, wash tile floors and all exposed concrete.

O. FINAL COMPLETION

The term final completion, means the completion of all works specified under the Contract to include but not limited to satisfactory operation of all equipment, by means of acceptance tests, correction of all punch list items to the satisfaction of the PCSO. It shall include settlement of all claims, if any, payment and release of all records, materials, men, and delivery of all guarantees; Equipment Operation and Maintenance Manuals; as built drawings, building certificates prior to occupancy; Electrical permits; all other required approvals and acceptance by the City/Municipality or other authority having jurisdiction and removal of all rubbish, tools, scaffoldings and surplus materials and equipment from the job site.

P. PUNCH LIST

All items in the punch list prepared by the PCSO of the Contractor's uncompleted, defective or uncorrected work shall all be rectified and completed satisfactorily before final turnover of the Project.

Q. AS-BUILT DRAWINGS

The "as-built" drawings to be submitted by the Contractor to the PCSO, illustrating how the various elements of the work were actually installed during the progress of the construction shall be approved by the PCSO. The Contractor shall submit copies of the "as-built" drawings which were regularly updated every progress billing.

R. SAFETY AND ACCIDENT REPORTS

The Contractor shall take necessary precautions for the safety of all its personnel as well as other authorized persons. The Contractor shall comply with PCSO's instructions and Government Safety laws and Building Codes to prevent accident or injury to persons on, or about or adjacent to the premises as well as for the protection of adjacent property where work is performed.

III. SITE WORKS

The Works contemplated under this Project shall consist of Site Preparation, Soil Poisoning, Excavation and Backfill, which includes furnishing of all materials, labor, equipment, tools, utilities, transportation, and superintendence in the satisfactory performance of all mentioned works.

Refer to Sections II – V of the Project's Scope of Works and Technical Specifications for the technical details and requirements for such works.

IV. ARCHITECTURAL & CIVIL WORKS

The Works contemplated under this Project shall consist of all Concrete Works, Masonry Works, Roofing and Tinsmithing Works, Waterproofing, Decorative Veneers, Doors and Windows, Paint Works, Ceiling Works, Cabinetry, Ceramic Tile Works, and Railings which include furnishing of all materials, labor, equipment, tools, utilities, transportation, and superintendence in the satisfactory performance of all mentioned works.

Refer to Sections VI – XXV of the Project's Scope of Works and Technical Specifications for the technical details and requirements for such works.

A. CONCRETE MATERIALS

1. Portland Cement shall be Type I and shall conform to ASTM C-150 (Standard Specifications for Portland Cement).
2. Concrete aggregates shall be well graded, clean, hard particles of gravel or crushed rock conforming to the requirements of ASTM C-33 (Standard Specifications for Concrete Aggregates).
3. All reinforcement steel bars shall be new and free from rust, oil, defects, grease or kinks. They shall conform to the requirements of ASTM A615 (Standard Specifications for Deformed Bars).
4. All concrete mix for columns, footings, beams and members which are subjected to bending stress shall be of Class A mixture. For slab on fill shall be of Class B mixture.

B. TESTING OF MATERIALS

The PCSO or its Representatives shall have the right to order the test of any materials supplied by the Contractor entering into concrete and reinforced concrete whenever there is reasonable doubt as to its suitability for the purpose. Concrete test shall conform with the requirements of ASTM C39 Standard Method of Test for Compressive Strength of Molded Concrete Cylinders. Steel test shall conform with the requirements of ASTM A370 Standard Methods and Definitions for Mechanical Testing of Steel Products. All samples shall be prepared, delivered and fetched by the Contractor and all cost of tests shall be at the expense of the Contractor. Copies of test results shall be furnished to the PCSO's representative promptly by the Contractor.

C. REPAIR OF CONCRETE

All materials, procedures, and operations to be used in the repair of concrete shall be required by the PCSO's representative.

D. WOOD

1. The work under this section shall consist of furnishing all required materials, fabricated woodwork, tools, equipment and labor including all works necessary for the satisfactory completion of all carpentry and joinery works in strict compliance with specifications.
2. Lumber shall be of kinds required for the various parts of the work, well-seasoned, free from large loose or unsound knots, saps, cracks, shakes or other imperfections imparting the strength, durability and/ or appearance. Some structural and framing lumber may be of rough dimension as shown on the drawing. All exposed woodworks however, shall be smoothly planed, and if necessary sand-papered well. Narra and/or Tanguile shall be used for door jambs. All lumber in contact with concrete or masonry shall be creosoted. All carpentry works shall be of first class workmanship.

V. IRON WORKS

The work under this section consists of furnishing of all materials, labor, tools, equipment and performance of all operations relative to the fabrication, delivery to site, erection of structural steel trusses, purlins, and construction of elevated water supply as shown on the plans. All structural steel shapes and plates shall conform to ASTM A-36. (Standard Specification for Structural Steel)

Welding works shall be done only by certified and experienced welder.

VI. PLUMBING WORKS

The work covered under this section shall consist of furnishing all labor, materials, tools, equipment, and fixtures required as shown on the plans

necessary for the satisfactory and complete installation, testing and operation of a plumbing system consisting of, but not necessarily limited to the following:

- a. Water distribution and supply pipes to equipment and plumbing fixtures.
- b. Storm drainage system which include gutter drains, roof downspouts, junction boxes and connection to storm drain or to open channel or on the low ground.
- c. Waste and vent pipes system and connection to septic tank and connection of outlet waste line to the nearest existing storm drain.
- d. Installed plumbing fixtures, fittings, trims and accessories for the toilets. Leakage tests of water supplies, sanitary and storm drainage system. Pressure test of newly installed water system with satisfactory performance of the entire plumbing system including installation in accordance with the latest edition of the National Plumbing Code and Specifications.
- e. Septic tank shall not be constructed under the building and it shall not be within twenty-five (25) meters from any source of water supply and shall conform to the Sanitation Code of the Philippines (PD 856).

Refer to Section XXVI of the Project's Scope of Works and Technical Specifications for the technical details and requirements for such works.

VII. ELECTRICAL WORKS AND WIRELESS LOCAL AREA NETWORK PROVISION

The work covered under this section shall consist of furnishing all labor, materials, tools, equipment, and fixtures required as shown on the plans necessary for the satisfactory and complete installation, testing and operation of an electrical system consisting of, but not necessarily limited to the following:

- a. Electrical Power System complete with wiring, conduits, devices, equipment and electrical fixtures.
- b. Electrical Lighting System complete with wiring, conduits, devices, equipment and light fixtures.
- c. Provision for a Standard Network Cabinet with nearby power outlet. PVC pipe conduits of 32mm diameter with 4 runs of CAT-6 UTP cable, terminated from the Network cabinet going to the ceiling of each floor and 2 runs CAT-6 UTP cable terminated from the Network cabinet going to the wall near main door (inside area) shall be provided for Wireless LAN cabling provision.

Refer to Section XXVII of the Project's Scope of Works and Technical Specifications for the technical details and requirements for such works.

VIII. MECHANICAL WORKS

The work covered under this section shall consist of furnishing all labor, materials, tools, equipment, and fixtures required as shown on the plans necessary for the satisfactory and complete installation, testing and operation of an Air Conditioning System.

Refer to Section XXVIII of the Project's Scope of Works and Technical Specifications for the technical details and requirements for such works.

IX. OTHER PROVISIONS

The Contractor shall:

1. Prepare and submit Monthly Progress Reports and Evaluation of the Project done by the Contractor's Project Engineer.
2. Make recommendations to the PCSO on all claims relating to the execution and progress payments, variation orders, and contract time extensions.
3. Inspect and examine the actual construction of the project with such frequency and duration as may be necessary, to see to it that the work is done, in every particular aspect, strictly in accordance with the plans and specifications.
4. Certify the completion of the project according to approved Plans, Specifications and Scope of Work and recommends acceptance to the PCSO.

X. WORK DURATION AND WORK DELAYS

The required construction is estimated to be completed within seven (7) months from receipt of the Notice to Proceed (NTP)

Note that force majeure applies only when delays are clearly beyond the control of or could not have been anticipated by the Contractor. PCSO will grant an extension of time equivalent to the exact number of working days that were caused by the force majeure incident(s), but the PCSO will not grant any monetary relief unless costs for mobilizing and demobilizing were detailed in the bid, which shall be subject to negotiation. When delays are within the control of or could have been anticipated by the Contractor, payment of liquidated damages shall be assessed for the exact number of working days that the work was delayed.

XI. TERMS OF PAYMENT

The payment scheme below shall be observed in the processing of payment. Each payment shall be subject to ten percent (10%) retention. The PCSO shall

release the total retention money to the Contractor upon final acceptance of the work and upon clearance of all liabilities relative to the project:

3. Fifteen percent (15%) of the contract cost shall be payable upon completion of fifteen percent (15%) of the Project as approved by PCSO authorized representative.
4. Thirty-five percent (35%) of the contract cost shall be payable upon completion of fifty percent (50%) as approved by PCSO authorized representative.
3. Thirty-five percent (35%) of the contract cost shall be payable upon completion of eighty-five percent (85%) as approved by PCSO authorized representative.
4. The remaining Fifteen percent (15%) of the contract cost shall be payable upon full completion of the construction and acceptance as approved by PCSO authorized representative.


After the contract has been awarded to the winning bidder, advance payment for mobilization may be allowed by the PCSO in accordance with Annex "E" of IRR-A of RA 9184.

XII. GUARANTEE-WARRANTY


The Contractor shall hereby **WARRANTS AND GUARANTEES** that all works executed under this Project will be free from defects of materials and workmanship. The Contractor shall at his own expense repair and replace all such defective works and all works damaged thereby, which becomes defective during the term of the **ONE YEAR GUARANTEE-WARRANTY** after the completion and acceptance of the Project.







GROUND FLOOR PLAN
SCALE 1:150M




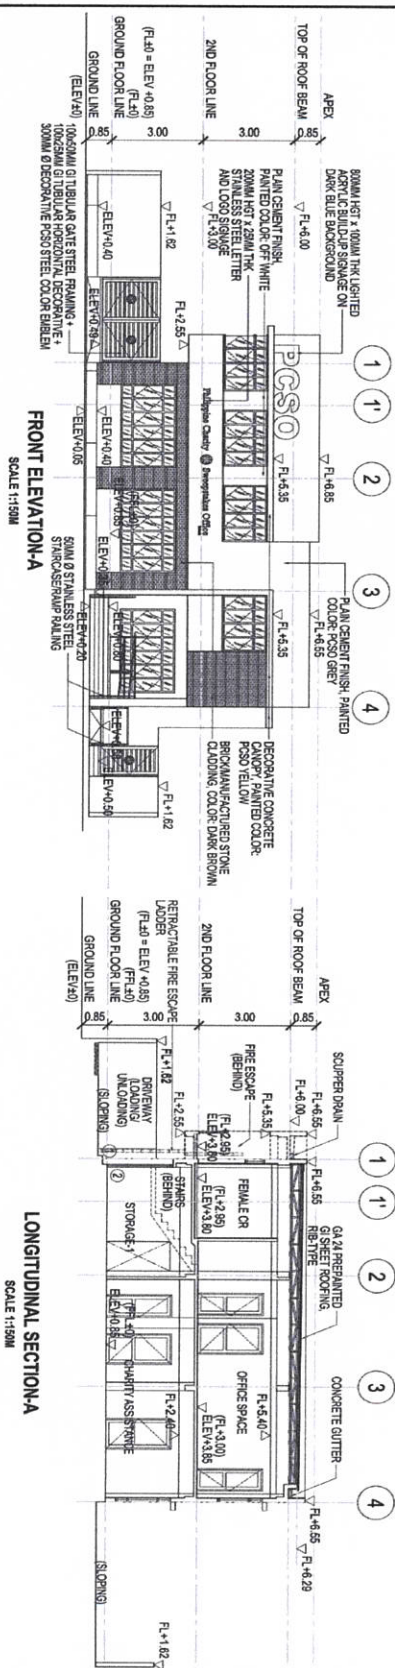


LONGITUDINAL SECTION-A
SCALE 1:150M

<div><div><div>PHILIPPINE CHARITY SWEEPSTAKES OFFICE</div><div>SPECIAL MARKING AND DESIGN, MANUFACTURING</div><div>GENERAL SERVICES DIVISION</div><div>GENERAL SERVICES DEPARTMENT</div></div></div> <div><div>DESIGNED BY:</div><div>PROJECT TITLE:</div><div>PROPOSED TO:</div><div>CHECKED BY:</div><div>DATE:</div></div> <div><div>PROJECT OWNER:</div><div>PHILIPPINE CHARITY SWEEPSTAKES OFFICE</div><div>ADDRESS: SAN PABLO BUILDING SHIRT TOLERANS SIXTH STREET - NEGROS OCCIDENTAL</div><div>APPROVED:</div><div>ALEXANDER C. BALUTIN GENERAL MANAGER</div></div> <div><div>APPROVED BY:</div><div>ENGINEER: IVAN PAUL TOLENTINO INDEPENDENT GENERAL SERVICES APPR</div><div>ENGINEER: MAXIMINO B. BALAYO JR. PROJ. MANAGER / GENERAL SERVICES DEPT</div><div>APPROVED:</div><div>RETELIZMA M. GABUYO MANAGER GENERAL SERVICES DEPT</div></div> <div><div>NOTED BY:</div><div>JOHN DEREK N. PORCUNCILLA MANAGER GENERAL SERVICES DEPARTMENT</div><div>DATE:</div><div>AS SHOWN</div></div> <div><div>SHEET CONTENT</div><div>SHEET NO.</div></div>	2	4
---	---	---

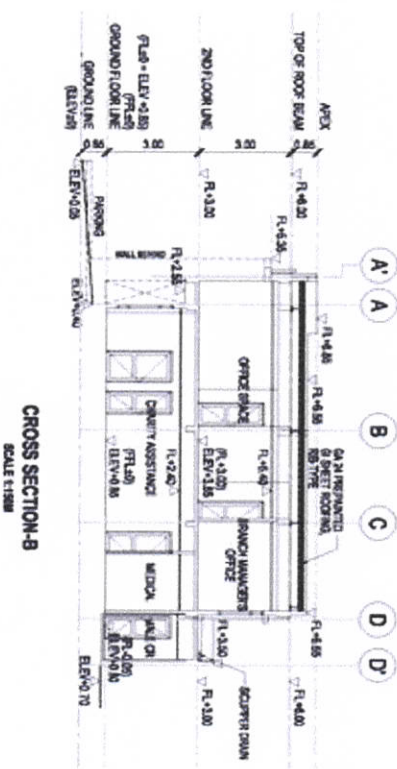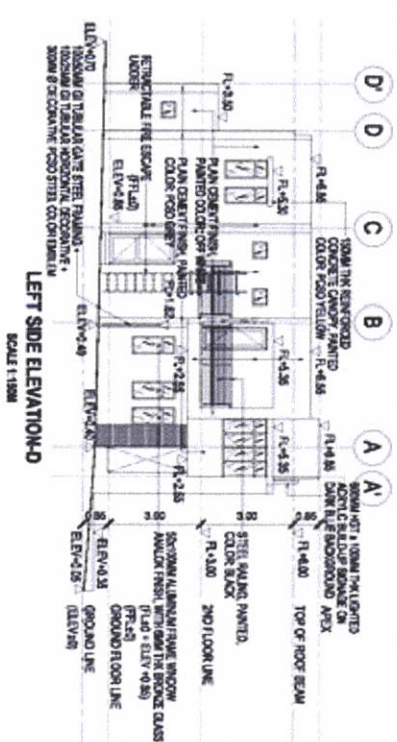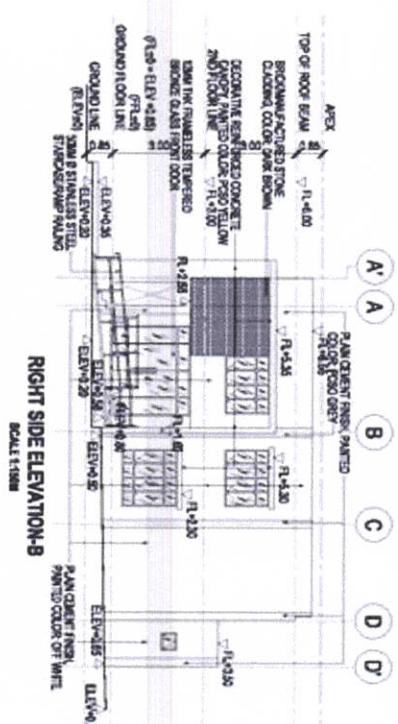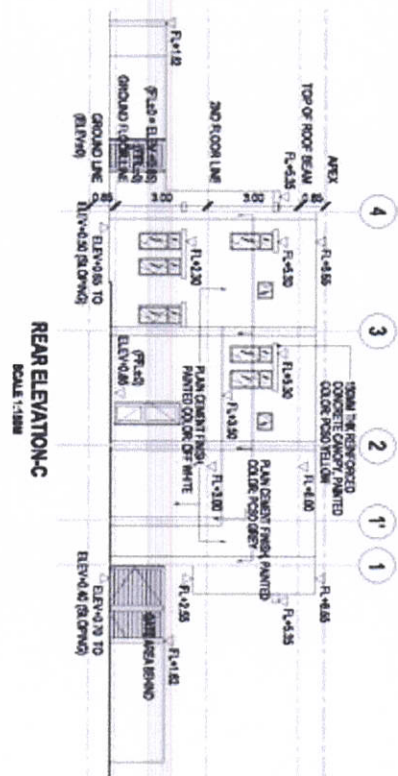

 <p>PHILIPPINE CHARITY SWEEPSTAKES OFFICE GENERAL SERVICES DIVISION</p>		<p>PROJECT TITLE: PROPOSED 2-STORY PCSSO NEGROS OCCIDENTAL BRANCH OFFICE</p>		<p>PROJECT OWNER: PHILIPPINE CHARITY SWEEPSTAKES OFFICE</p>		<p>ARCHITECT/ENGINEER: ENGR. MAN PAUL TOLENTINO</p>		<p>CHECKED & REVIEWED BY: ENGR. MARIBEL M. GABAYO</p>		<p>APPROVED BY: ALEXANDER F. BALUTAN</p>		<p>DATE: 3/20/2017</p>		<p>SHEET NO. 3</p>	
<p>DESIGNED BY: [Name]</p>		<p>LOCATION: [Address]</p>		<p>APPROVED BY: [Name]</p>		<p>DATE: [Date]</p>		<p>APPROVED BY: [Name]</p>		<p>DATE: [Date]</p>		<p>SHEET NO. 4</p>		<p>SHEET NO. 4</p>	

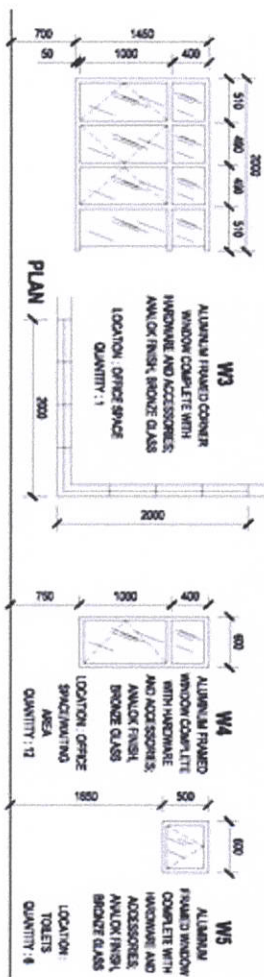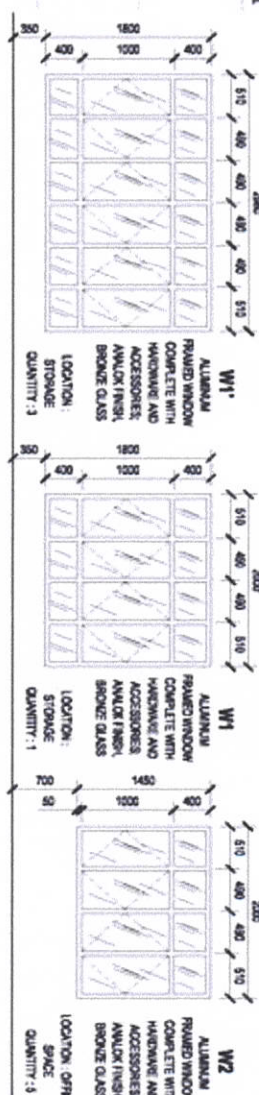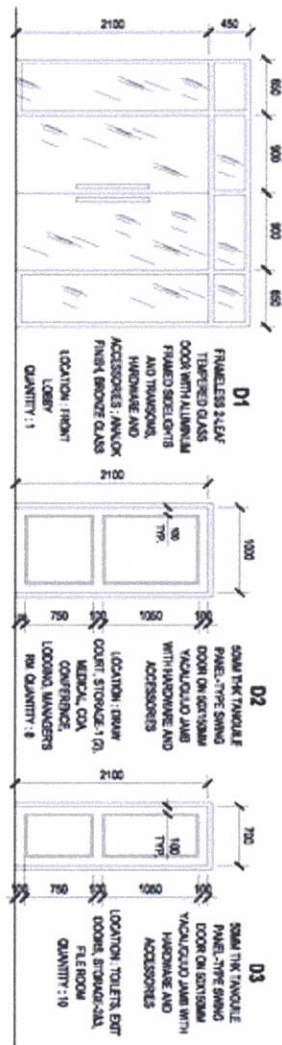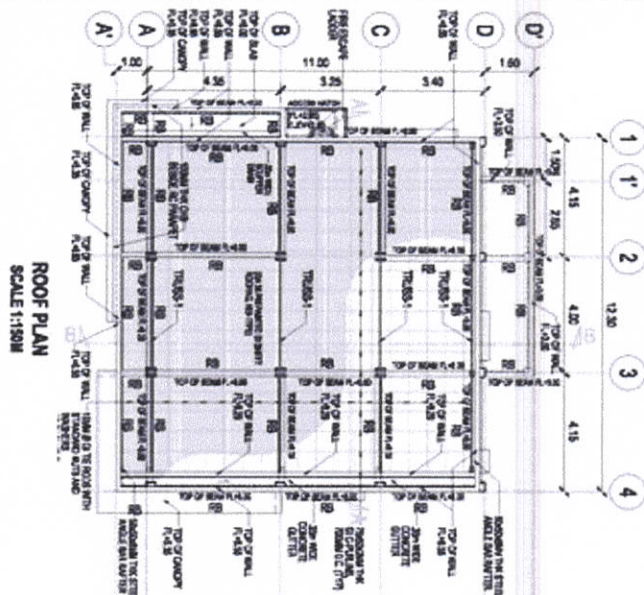

<p>PHILIPPINE CHARITY SWEEPSTAKES OFFICE GENERAL SERVICES DIVISION GENERAL SERVICES DEPARTMENT</p>	DESIGNED BY	PROJECT TITLE	PROJECT OWNER	ARCHITECT/ENGINEER	CHECKED BY	CONTRACT & REVIEW BY	RECOMMENDING APPROVAL	SHEET NO.
	DATE	PROPOSED 2-STORY PCSO NEGROS OCCIDENTAL BRANCH OFFICE	PHILIPPINE CHARITY SWEEPSTAKES OFFICE	ENGR. MAN PAUL TOLENTINO	DATE	ENGR. MARINO B. BALUYO JR. ENGR. JUAN L. GABAYO ENGR. JUAN L. GABAYO ENGR. JUAN L. GABAYO	ALEXANDER F. BALUTAN ALEXANDER F. BALUTAN	AS SHOWN

GENERAL NOTES:




1. ALL ELECTRICAL WORK HEREIN INCOLATED SHALL BE EXECUTED IN ACCORDANCE WITH THE PROVISIONS OF THE LATEST EDITION OF THE NATIONAL ELECTRICAL CODE, THE RULES AND REGULATIONS OF THE LOCALITY AND THE REQUIREMENTS OF THE UTILITY POWER COMPANY.
 2. ALL WORK HEREIN INCOLATED SHALL BE EXECUTED BY EXPERIENCED MEN UNDER THE DIRECT SUPERVISION OF A FULLY TRAINED LICENSED ELECTRICAL ENGINEER. WORKMEN SHALL BE PROPERLY PLACED, SECURELY FASTENED AND PROPERLY TRAINED.
 3. SERVICE VOLTAGE TO THE BUILDING SHALL BE 230V, 1Ø, 60HZ.
 4. MATERIALS SHALL BE NEW AND SHALL CONFORM WITH THE US STANDARD AMERICAN UNDERWRITERS LABORATORIES, INC. ELECTRICAL TRUCK SIZE SHALL BE LISTED A MINIMUM OF 50 AMPERE FOR CONDUITS AND 40 AMPERE SHALL THERE BE MORE THAN THE EQUIVALENT OF FOUR QUARTER BENDS MAY BE ONE BEND.
 5. ALL WIRING SHALL BE COPPER AND NON-SPARKING INSULATED TYPE, UNLESS OTHERWISE INDICATED. THE MINIMUM SIZE OF WIRES FOR POWER AND LIGHTING SHALL UNLESS OTHERWISE BE 10 AMPERE THHN FOR 600V.
 7. WALL SWITCHES SHALL BE RATED AT 15 AMPERES, 230 VOLTS AND CONVENIENCE OUTLETS SHALL BE OF THE GROUNDING TYPE THREE WIRE, 230 VOLTS.
- INSTALLATION OF DEVICES SHALL BE AS APPROVED BY THE ARCHITECT AND/OR AS FOLLOWS:

LEGENDS AND SYMBOLS

- A. INSULATION RESISTANCE TEST
B. GROUND RESISTANCE TEST
C. SYSTEMS TEST





- ⁸ THE PLANS ARE DRAWN AND BASED UPON THE ARCHITECTURAL PLANS AND THE DETAILS AND SHOW CONSTRUCTION AS ACCURATELY AS IT IS POSSIBLE TO INDICATE THEM IN SUCH THE PLANS ARE DIMENSIONAL AND DO NOT NECESSARILY RELY UPON THE BUILDING CONTRACTOR. THE LOCATIONS OF CORNER, APARTMENTS AND APPROX. SHOWN ON THE PLANS ARE FOR INFORMATION ONLY. THE EXACT LOCATION SHOULD BE DETERMINED BY THE BUILDING CONTRACTOR PRIOR TO THEIR FITTING WITH THE ARCHITECTURAL DETAILS AND INTERSECTIONS FROM THE DOCUMENTS REFERENCED AT THE BEGINNING OF EACH SET.

 2X 18W T8 FLUORESCENT LAMP WITH 1 FOOT LENGTH

-  EMERGENCY LIGHT
 EMERGENCY EXIT SIGN
 HOUSEHOLD PANEL (NOT NO.)
 DOWNLOAD TWO GLASS COVER
 WHITE RAIL INCREASED TYPE
 2 X 18W 18" LONG DOWN LIGHT WITH PICTURE

- CIRCUIT DOWN**
- | | |
|----|--------------------------|
| MS | PAGE PANEL |
| UP | |
| MS | UPPER PANEL |
| MS | MAIN DISTRIBUTION PANEL |
| MS | FIRE ALARM CONTROL PANEL |
| S3 | SWITCH 3 GANG |
| S2 | SWITCH 2 GANG |
| S | SWITCH 1 GANG |

- SERVICE ENTRANCE W
- WATT HOUR METER
- TELEPHONE TERMINAL CABLE PROTECT
- DATA CABLE (PROCESS)
- AC/DC TERMINAL CABLE PROTECT
- SMOKE DETECTOR
- BELL
- END OF LINE RESISTOR
- EQ.

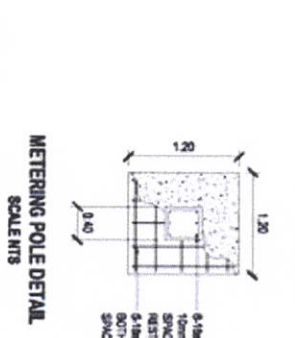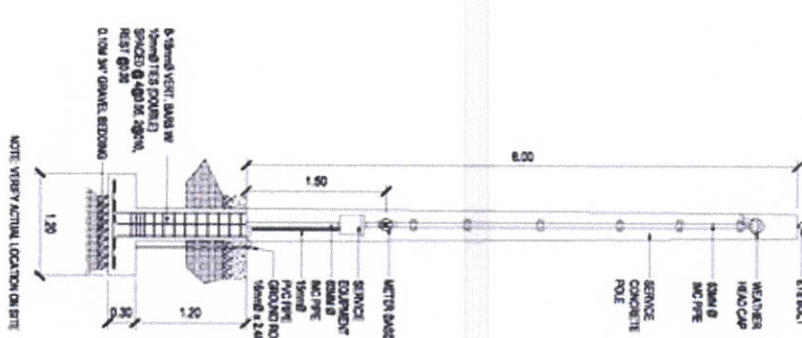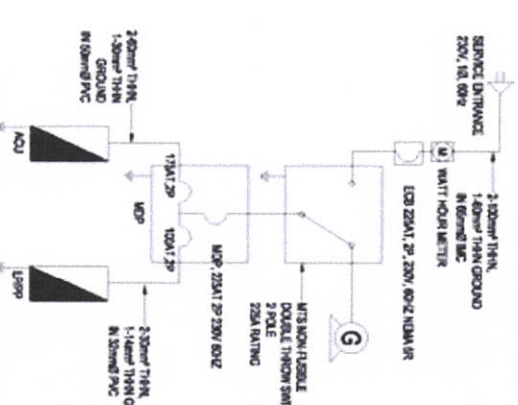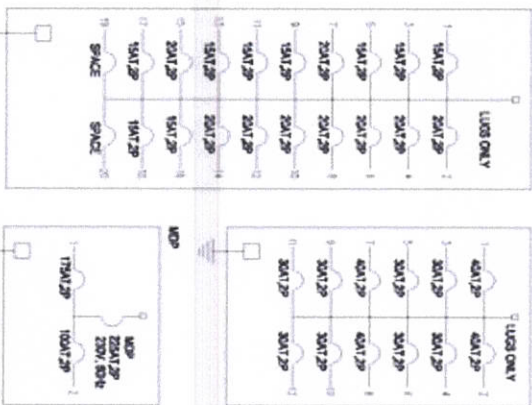

METERING POLE DETAIL
SCALE NT8

[illegible]

L999 PANEL						
OUT NO.	VOL. TB	DESCRIPTION	VOL. AMP	AMP. LOAD	CB	POLE
1	220	11.0	1.00	2.51	15	2
2		4 CO. + 1 EXHAUST FAN	1.00	4.88	20	2
3		11.0	1.00	3.48	15	2
4		7 CO.	1.250	5.47	20	2
5		11.0	1.00	3.48	15	2
6		7 CO.	1.250	5.47	20	2
7		2 LED BRUSH LIGHT	1.250	2.17	20	2
8		7 CO. + 1 EXHAUST FAN	1.440	6.25	20	2
9		11.0	1.00	3.47	15	2
10		5 CO. + 1 EXHAUST FAN	1.250	5.48	20	2
11		11.0	1.00	3.47	15	2
12		7 FLOOR C.O.	1.250	5.48	20	2
13		11.0	1.00	3.47	15	2
14		7 CO.	1.250	5.47	20	2
15		11.0	1.00	3.47	15	2
16		8 EMERGENCY LIGHT	1.250	3.91	15	2
17		8 EMERGENCY LIGHT	1.250	3.47	15	2
18		1 FAN	1.000	4.35	15	2
19		SPACE	-	-	-	-
20		SPACE	-	-	-	-
TOTAL						
MINIMUM AMPLITUDE OF SUBFEEDER CIRCUIT CONDUCTOR						
1 = 17.60023						
= 7.60 A						
FEEDER CONDUCTOR						
USE: 2.50mm ² THHN, 1.5mm ² THHN GROUND IN 20mm ² PVC						
MAIN 100A, 27.20V, 60Hz, 80% BOLD MCCB						

L999 PANEL						
OUT NO.	VOL. TB	DESCRIPTION	VOL. AMP	AMP. LOAD	CB	POLE
1	220	37W CEILING SUSPENDED	5.54	21.80	40	2
2		37W CEILING SUSPENDED	5.54	21.80	40	2
3		37W WALL MOUNTED	1.60	6.00	30	2
4		37W WALL MOUNTED	1.60	6.00	30	2
5		37W WALL MOUNTED	1.60	6.00	30	2
6		37W WALL MOUNTED	1.60	6.00	30	2
7		37W CEILING SUSPENDED	5.54	21.80	40	2
8		37W CEILING SUSPENDED	5.54	21.80	40	2
9		37W WALL MOUNTED	1.60	6.00	30	2
10		37W WALL MOUNTED	1.60	6.00	30	2
11		37W WALL MOUNTED	1.60	6.00	30	2
12		37W WALL MOUNTED	1.60	6.00	30	2
TOTAL						
MINIMUM AMPLITUDE OF SUBFEEDER CIRCUIT CONDUCTOR						
1 = 17.60023 + (21.80 + 6.00)						
= 7.60 A						
FEEDER CONDUCTOR						
USE: 2.50mm ² THHN, 1.5mm ² THHN GROUND IN 20mm ² PVC						
MAIN 100A, 27.20V, 60Hz, 80% BOLD MCCB						

OUT NO.	VOL. TB	DESCRIPTION	AMP. LOAD	VOL. AMP	CB	POLE
1	220	ACU	16.80	37.20	175	2
2	220	1.89P	7.60	17.20	150	2
TOTAL						
MINIMUM AMPLITUDE OF FEEDER CIRCUIT CONDUCTOR						
1 = 50A, 196.22V, 10.20V, 80% BOLD MCCB						
1 = 248.91A, 10.80V						
1 = 196.21A						
USE: 2.50mm ² THHN, 1.5mm ² THHN GROUND IN 20mm ² PVC						
MAIN 220A, 27.20V, 60Hz, 80% BOLD MCCB						


CONDUCTOR FOR TRANSFORMER CAPACITY
 2 = 1.1000
 2 = 1.1000
 2 = 1.1000 + 1% ALLOWANCE = 0.99 A
 USE: 750A 1500V TYPE TRANSFORMER

SCHEDULE OF LOADS


 PHILIPPINE CHARITY SWEEPSTAKES OFFICE GENERAL SERVICES DIVISION GENERAL SERVICES DIVISION		PROPOSED 2-STORY PCBO BRANCH OFFICE		PROJECT OWNER PHILIPPINE CHARITY SWEEPSTAKES OFFICE		ARCHITECT/ENGINEER ENGR. RENESE LUSTRO 1111 B. RIVERVIEW 1111 B. RIVERVIEW		CLIENT'S REVIEWER ENGR. MAXIMINO B. BALAYO JR. 1111 B. RIVERVIEW 1111 B. RIVERVIEW		RECOMMENDING APPROVAL RENEZLA M. CASBITO 1111 B. RIVERVIEW 1111 B. RIVERVIEW		SHEET NO. AS SHOWN	
DATE 11/11/2021		LOCATION 1111 B. RIVERVIEW 1111 B. RIVERVIEW		ADDRESS 1111 B. RIVERVIEW 1111 B. RIVERVIEW		PROJECT NO. 1111 B. RIVERVIEW 1111 B. RIVERVIEW		DATE 11/11/2021		APPROVED ALEXANDER F. BALUTAN 1111 B. RIVERVIEW 1111 B. RIVERVIEW		SHEET NO. 2	




SECOND FLOOR LIGHTING LAYOUT

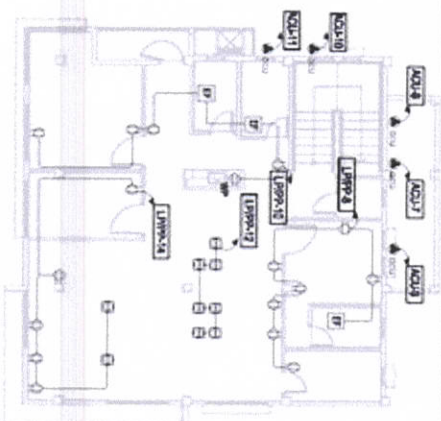

SECOND FLOOR POWER LAYOUT

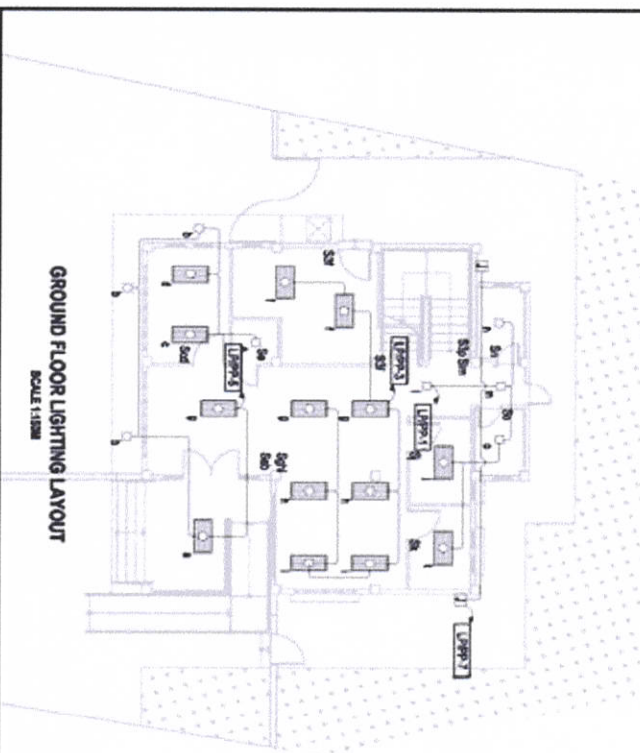

GROUND FLOOR LIGHTING LAYOUT

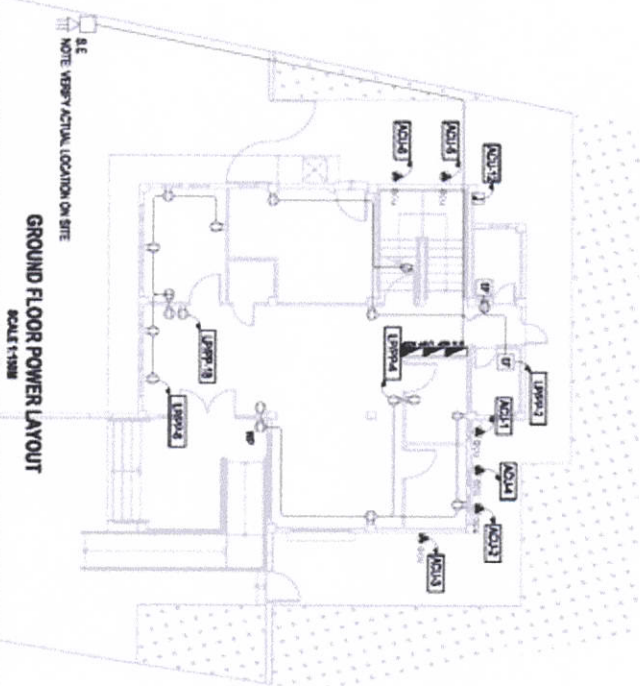

GROUND FLOOR POWER LAYOUT

<div>PHILIPPINE CHARITY SWEEPSTAKES OFFICE GENERAL SERVICES DIVISION GENERAL SERVICES DEPARTMENT 1000 N. RIVERVIEW BLVD., 10TH FLOOR, SUITE 1000 PASADENA, CALIF. 91106-1000 TEL: (818) 796-6000 FAX: (818) 796-6001 WWW.PHILIPPINECHARITYSWEEPSTAKES.COM</div>		APPROVED BY: _____ SPECIAL PR: _____ CLASSICAL PR: _____ CLASSICAL PR: _____ DATE: _____		PROJECT TITLE: PROPOSED 2-STOREY PCSO NEGROS OCCIDENTAL BRANCH OFFICE		PROJECT OWNER: PHILIPPINE CHARITY SWEEPSTAKES OFFICE		ARCHITECT/ENGINEER: ENGR. REMER LUSTRIO U.E. N. RIVERVIEW BLVD. 10TH FLOOR PASADENA, CALIF. 91106-1000		CHECKED & REVIEWED BY: _____ ENGR. MAXIMINO B. BALAYO JR. PEAL, MANAYAN & ASSOCIATES, INC. NEGROS OCCIDENTAL, DIVISIONAL OFFICE		RECOMMENDATION APPROVAL: RENEZAM M. GABAYO NATIONAL INNOVATION DIVISION		SHEET FOR THE: AS SHOWN		SHEET NO. E 3 5	
LOCATION: LOT 1, BLOCK 9, BARANGAY N. NEGROS OCCIDENTAL NEGROS OCCIDENTAL		ADDRESS: SAN RAFAEL BALAYO DRIVE, BARANGAY N. NEGROS OCCIDENTAL NEGROS OCCIDENTAL		SITE NO.: _____ PLOT NO.: _____ LOT: _____		WRITTEN BY: _____ JOHN DEBERK M. PORCINCULA MANAYAN & ASSOCIATES, INC.		SPECIFIED BY: _____ ALEXANDER F. BALUTAN DESIGN MANAGER									

The floor plan shows a complex layout of rooms and corridors. A staircase is located in the upper right quadrant. A label 'B. sold 1' is positioned on the right side of the plan, near a set of stairs. The plan includes numerous doors, windows, and internal partitions. The overall shape is irregular, with several protrusions and recessions.

The floor plan shows a building with a central hall and several rooms. The rooms are labeled with their dimensions:

- Top left room: 10'0" x 10'0"
- Top right room: 10'0" x 10'0"
- Bottom left room: 10'0" x 10'0"
- Bottom right room: 10'0" x 10'0"
- Central hall: 10'0" x 10'0"
- Staircase: 10'0" x 10'0"

The plan also shows a large central hall with a staircase and a large room with a staircase. The drawing is a technical architectural sketch with dimensions and annotations.

GROUND FLOOR TELEPHONE AND DATA LAYOUT
SCALE 1:1500

Handwritten symbols for the letters k, p, f, and l.

101



ALL ACS ARE INSERT TYPE

LEGENDS:

- | | | |
|--|---|--------------------------------------|
| | • | FOU - CEILING SUSPENDED |
| | • | FOU - WALL MOUNTED |
| | • | ACQU |
| | • | DRAIN LINE (TO NEAREST DRAIN) |
| | • | REPERCUSSION PIPING (GAS AND LIQUID) |
| | • | ACQUING |

GENERAL NOTES


1. The project under this specification shall be in conformity with all applicable National Laws, Building Rules and Regulations of the National Building Code, Philippine Mechanical Code, Philippine Electrical Code, and approved Scope of Work and Specifications.
2. Contractor must submit shop drawing indicating actual equipment dimensions and the carrying weight, sufficient clearance to maintain normal service and maintenance works, are provided in the plan. However, should actual equipment physical sizes differ considerably from those shown in the plans, the contractor should notify the Architect or Design Engineer immediately in writing.
3. All condensate drain pipes must be layout to the nearest floor or catch basin and shall be installed with closed end electronic Thermal insulation. Thickness shall be minimum of 25mm and finish with white tin type.
4. Refrigerant piping shall be Type-1, Soft-drawn, seamless copper and condensate drain piping shall be PVC schedule 40.
5. Refrigerant suction line shall be insulated with closed end electronic Thermal insulation. Thickness shall be 25mm thick for the drain line. Insulation installed shall be provided with white tin type.
6. Pipes shall be anchored, flange and parallel to building frame. Pipe hangers and support shall be installed at 1.2 meter or center. All penetration thru walls and floors shall be provided with pipe sleeves. Initial 3mm thick rubber between pipe and support to eliminate metal to metal contact.
7. The contractor must conduct actual testing of A/CU and submit necessary methodology/testing report after the completion of installation in the presence of duly designated or authorized OSD personnel.
8. The contractor shall ensure that all applicable safety measures and practices are enforced in connection and during the implementation of the project.
9. All installation shall be done in neat workmanlike manner and shall be undertaken by the experienced and competent skilled workers in the above mentioned line of works.

 PHILIPPINE CHARITY SWEEPSTAKES OFFICE SERVICE DELIVERY DIVISION GENERAL SERVICES DIVISION GENERAL SERVICES DEPARTMENT 1000 N. RIVERVIEW AVENUE, 10TH FLOOR, SUITE 1000, PASAY CITY, PHILIPPINES 1306 TEL: (632) 886-8888 FAX: (632) 886-8889	APPROVED BY: _____ DATE: _____	PROJECT TITLE: PROPOSED 21STORY PCSO NEGROS OCCIDENTAL BRANCH OFFICE	PROJECT OWNER: PHILIPPINE CHARITY SWEEPSTAKES OFFICE	ARCHITECT/DESIGNER: ENGR. MARK F. VERCABERA R.A. # 00096, SERVICES 1997	CHECKED & REVIEWED BY: ENGR. MAXIMINO B. BALAYO JR. PROJ. MANAGER / GENERAL SERVICES DIVISION	RECORD ROOM APPROVAL: RENEZUA M. GASBITO NIA/IN GENERAL SERVICES DIVISION	PROJECT COST TYPE: AS SHOWN	SHEET NO. M
	LOCATION: 1000 N. RIVERVIEW AVENUE, 10TH FLOOR, SUITE 1000, PASAY CITY, PHILIPPINES 1306	ADDRESS: 1000 N. RIVERVIEW AVENUE, 10TH FLOOR, SUITE 1000, PASAY CITY, PHILIPPINES 1306	REG. NO. OF PROJECT: 1000	DATE OF PROJECT: 10/10/2010	APPROVED BY: ALEXANDER P. BALUTIAN GENERAL MANAGER	1	1	


1. CHAINS OF HORIZONTAL PIPES SHALL BE HORIZONTAL, PIPES IN PERFECT ALIGNMENT AND AT A MINIMUM NOT LESS THAN TWO FEET APART
2. CHAINS IN DIRECTION - ALL CHAINS IN DIRECTION SHALL BE MADE BY APPROXIMATELY THE SAME TYPE, DEGREE OF RIGIDITY, AND SAME WEIGHT QUANTITIES PER FOOT, OR OTHERWISE BEING THE CHAINS OF FLOW BY HORIZONTAL DIRECTION, TO VERTICAL, A SINGLE HORIZONTAL CHAIN, OR USED ON VERTICAL STAKES AND SHORT QUANTITIES BEING MADE USED ON WALL, LIME, TILE AND CROSSES MADE USING IN SHORT PIPES
3. PROHIBITED FITTINGS - NO DOUBLE HUBS OR THE BRANCH SHALL BE USED ON HORIZONTAL, SOLID AND WASTE LINES, THE DRAINS AND TAPPING OF HOUSE DRAIN, WASTE OR VENT PIPES, AND USED OF SOLID PIPE AND BRANCH PROHIBITED.
4. PIPE CLAMPS - CLAMPS ARE REQUIRED UNDER THE FOLLOWING CONDITIONS:
 - a. EVERY CHAIN OF HORIZONTAL DIRECTION EXCEEDING TWENTY FEET AND ONE-FIVE DEGREES BY 1/2"
 - b. ONE AND ONE-HALF INCHES (1 1/2") UNDER THE PROPERTY LINES BEFORE THE HOUSE DRAINAGE CONNECTION
 - c. EVERY OTHER FIFTY FEET (50 FEET) HORIZONTAL RUN OF PIPES
 - d. AT THE END OF ANY HORIZONTAL PIPE LINE.
5. THE JOINTS ON CHAIN OF SEWER PIPES MUST BE WATERPROOFED
6. JOINT LINES SHALL BE WITHIN OF AN INCH MUST BE LEFT BETWEEN THE TOP OF THE BRANCH AND THE BOTTOM OF THE MAIN PIPE
7. NO SEWER PIPE SHALL BE CONSTRUCTED UNDER THE BUILDING
8. ALL PLUMBING WORK SHALL BE UNDER THE SUPERVISION OF A LICENSED MASTER PLUMBER AND A LICENSED PLUMBING CONTRACTOR.

LEGEND:


046	COLD WATER LINE	PVC	POLYVINYL CHLORIDE
FD	FLOOR DRAIN	SHO	SHOWER
KS	KITCHEN SINK	VSTR	VENT STACK THRU ROOF
LAV	LAVATORY	WC	WATER CLOSET
LS	LAUNDRY SINK		

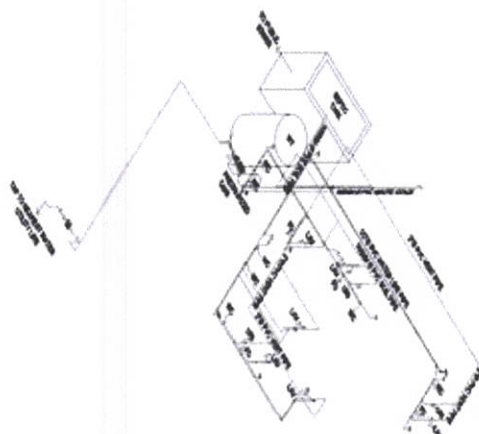

ISOMETRIC LAYOUT
SCALE 1:100M

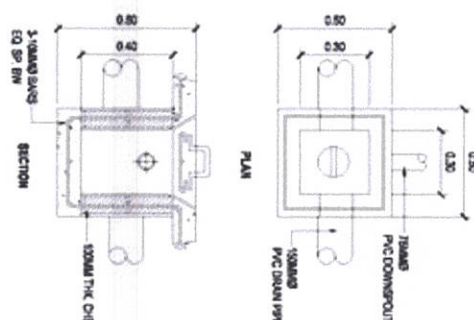


CATCH BASIN DETAIL
SCALE 1/2"=1'-0"

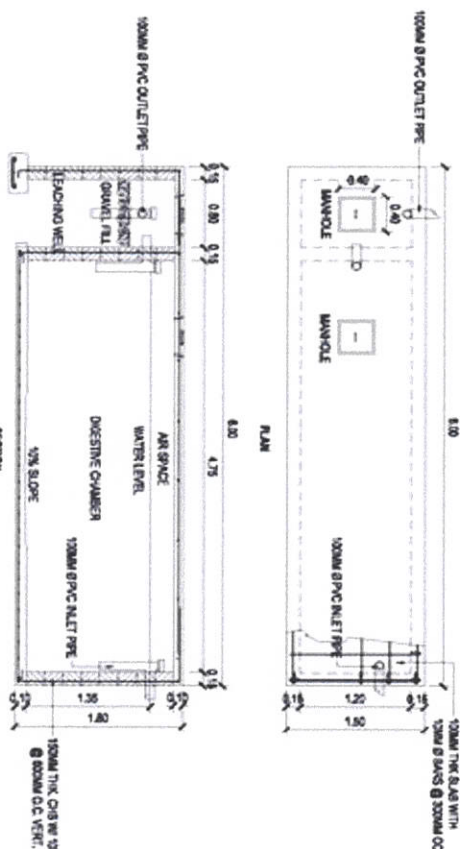

SEPTIC TANK DETAIL


[illegible]

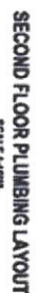104


SLAB SCHEDULE

SLAB MARK		THICKNESS	REGULAR SIZE	REIN. SPACING ALONG SHORT DIRECTION				REIN. SPACING ALONG LONG DIRECTION				REMARKS
				② END SUPPORT		③ MIDDLE		② END SUPPORT		③ MIDDLE		
				TOP BARS	BOTTOM BARS	TOP BARS	BOTTOM BARS	TOP BARS	BOTTOM BARS	TOP BARS	BOTTOM BARS	
S1	100MM	150MM Ø	500MM	100MM	-	150MM	150MM	500MM	100MM	-	150MM	THRO'WAY
S2	100MM	150MM Ø	500MM	150MM	-	150MM	150MM	500MM	150MM	-	150MM	ONE WAY

TYPICAL BEAM DETAIL

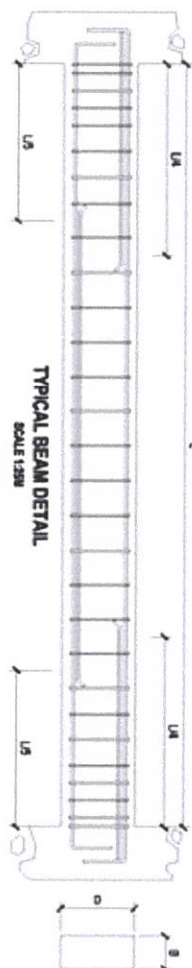


TYPICAL STAIR DETAIL

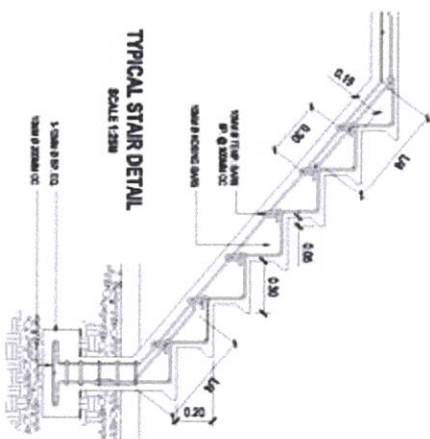





BEAM SCHEDULE

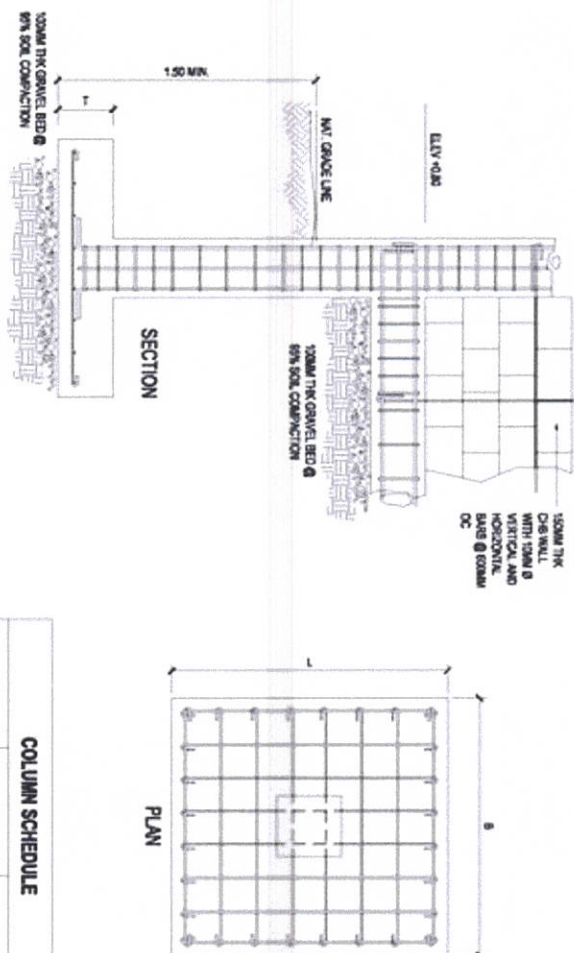BEAM SCHEDULE					
BEAM MARK	DIMENSION		REBAR @ END SUPPORT	REBAR @ MIDSPAN	SHEAR REINFORCEMENT
	B	D			
FT1	200	420	4-20MM @ TOP BARS 3-20MM @ BOTTOM BARS	3-20MM @ TOP BARS 4-20MM @ BOTTOM BARS	10MM @ 175mm C/S, 1 @ 20MM @ 100MM, REST @ 220MM OC
B1	200	420	4-10MM @ 3-10MM @ 3-10MM @	3-10MM @ 4-10MM @	10MM @ 175mm C/S, 1 @ 20MM @ 100MM, REST @ 220MM OC
R3	200	420	4-10MM @ 3-10MM @ 3-10MM @	3-10MM @ 4-10MM @	10MM @ 175mm C/S, 1 @ 20MM @ 100MM, REST @ 220MM OC



FOOTING SCHEDULE				
MARK	DIMENSION (mm)			STEEL REINFORCEMENT
	B	L	T	
F1	1000	1800	250	4-25MM 4 BOTTOM BARS EQ. SP. 8W
F2	1000	1000	250	4-25MM 4 BOTTOM BARS EQ. SP. 8W
WF	800	VARIABLES	200	2-15MM 2 LONGITUDINAL BARS EQ. SP. WITH 15MM 2 TRANSVERSE BARS SP. @ 250MM OC

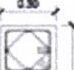TYPICAL COLUMN AND FOOTING DETAIL
SCALE 1/2"=1'-0"

COLUMN SCHEDULE		
LEVEL	C-1	C-3
2ND FLOOR TO ROOF BEAM LEVEL	 <p>96 Ø 0.30</p> <p>12. MIN. Ø VERTICAL BARS</p> <p>10MM Ø TIES, 1 @ 50MM Ø Ø TYPICAL REST @ 150MM OC</p>	 <p>96 Ø 0.20</p> <p>8. MIN. Ø VERTICAL BARS</p> <p>10MM Ø TIES, 1 @ 50MM Ø Ø TYPICAL REST @ 150MM OC</p>
FOUNDATION TO 2ND FLOOR LEVEL	 <p>96 Ø 0.30</p> <p>12. MIN. Ø VERTICAL BARS</p> <p>10MM Ø TIES, 1 @ 50MM Ø Ø TYPICAL REST @ 150MM OC</p>	 <p>96 Ø 0.20</p> <p>8. MIN. Ø VERTICAL BARS</p> <p>10MM Ø TIES, 1 @ 50MM Ø Ø TYPICAL REST @ 150MM OC</p>

[illegible]

109


BREAKDOWN OF ESTIMATE EXPENDITURES					
	Cost	% of Total	A.Direct Cost Sub-Total	P	7,217,266.01
			B.OH Expenses (10%)		721,726.60
			C.Contigencies (1%)		72,172.66
			D.Misc. Expenses (1%)		72,172.66
			D.Contractor's Profit (8%)		577,381.28
			E.VAT (5%)		433,035.96
			Total Est. Cost		9,093,755.17

Prepared By:


Engr. Ivan Paul M. Tolentino
 Engineer IV, General Services Dept.

Checked/Evaluated by:


Engr. Maximino B. Balayo Jr.
 Project Manager I


Engr. Renier A. Luistro
 Engineer IV, General Services Dept.


Engr. Mark F. Vergabera
 Engineer IV, General Services Dept.

Noted by:


John Derek N. Porciuncula
 Manager, General Services Dept.

Recommending Approval:


Remiliza M. Gabuyo
 AGM for Branch Operation Sector

Approved:


ALEXANDER F. BALUTAN
 General Manager



Section IX. Bidding Forms

TABLE OF CONTENTS

Bid Form	112
Form of Contract Agreement	114
Omnibus Sworn Statement.....	116
List of Ongoing Government and Private Contracts	122
SLCC Form.....	123
NFCC Form.....	124
Bid Security Form	125
Bid Securing Declaration.....	126

h
f
g
11
—

Bid Form

Date: _____
PCSO Contract No. 01-2019 (INFRA)
Re: Re-Bidding of Construction of a 2-
Storey Negros Occidental Branch Office
Building

To: **The Philippine Charity Sweepstake Office**
Sun Plaza Shaw Building Shaw Boulevard
Corner Princeton St., Mandaluyong City

Attn: BIDS AND AWARDS COMMITTEE

We, the undersigned, declare that:

- (a) We have examined and have no reservation to the Bidding Documents, including Addenda, for the Contract [insert name of contract];
- (b) We offer to execute the Works for this Contract in accordance with the Bid and Bid Data Sheet, General and Special Conditions of Contract accompanying this Bid;

The total price of our Bid, excluding any discounts offered below is: [insert information];

The discounts offered and the methodology for their application are: [insert information];

- (c) Our Bid shall be valid for a period of [insert number] days from the date fixed for the Bid submission deadline in accordance with the Bidding Documents, and it shall remain binding upon us and may be accepted at any time before the expiration of that period;
- (d) If our Bid is accepted, we commit to obtain a Performance Security in the amount of [insert percentage amount] percent of the Contract Price for the due performance of the Contract;
- (e) Our firm, including any subcontractors or suppliers for any part of the Contract, have nationalities from the following eligible countries: [insert information];
- (f) We are not participating, as Bidders, in more than one Bid in this bidding process, other than alternative offers in accordance with the Bidding Documents;
- (g) Our firm, its affiliates or subsidiaries, including any subcontractors or suppliers for any part of the Contract, has not been declared ineligible by the Funding Source;

- (h) We understand that this Bid, together with your written acceptance thereof included in your notification of award, shall constitute a binding contract between us, until a formal Contract is prepared and executed; and
- (i) We understand that you are not bound to accept the Lowest Calculated Bid or any other Bid that you may receive.
- (j) **We likewise certify/confirm that the undersigned, is the duly authorized representative of the bidder, and granted full power and authority to do, execute and perform any and all acts necessary to participate, submit the bid, and to sign and execute the ensuing contract for the [Name of Project] of the [Name of the Procuring Entity].**
- (k) **We acknowledge that failure to sign each and every page of this Bid Form, including the Bill of Quantities, shall be a ground for the rejection of our bid.**

Name: _____

In the capacity of: _____

Signed: _____

Duly authorized to sign the Bid for and on behalf of: _____

Date: _____



Form of Contract Agreement

THIS AGREEMENT, made this *[insert date]* day of *[insert month]*, *[insert year]* between *[name and address of PROCURING ENTITY]* (hereinafter called the "Entity") and *[name and address of Contractor]* (hereinafter called the "Contractor").

WHEREAS, the Entity is desirous that the Contractor execute *[name and identification number of contract]* (hereinafter called "the Works") and the Entity has accepted the Bid for *[insert the amount in specified currency in numbers and words]* by the Contractor for the execution and completion of such Works and the remedying of any defects therein.

NOW THIS AGREEMENT WITNESSETH AS FOLLOWS:

1. In this Agreement, words and expressions shall have the same meanings as are respectively assigned to them in the Conditions of Contract hereinafter referred to.
2. The following documents shall be attached, deemed to form, and be read and construed as integral part of this Agreement, to wit:
 - (a) General and Special Conditions of Contract;
 - (b) Drawings/Plans;
 - (c) Specifications;
 - (d) Invitation to Bid;
 - (e) Instructions to Bidders;
 - (f) Bid Data Sheet;
 - (g) Addenda and/or Supplemental/Bid Bulletins, if any;
 - (h) Bid form, including all the documents/statements contained in the Bidder's bidding envelopes, as annexes, and all other documents submitted (e.g., Bidder's response to request for clarifications on the bid), including corrections to the bid, if any, resulting from the Procuring Entity's bid evaluation;
 - (i) Eligibility requirements, documents and/or statements;
 - (j) Performance Security;
 - (k) Notice of Award of Contract and the Bidder's conforme thereto;
 - (l) Other contract documents that may be required by existing laws and/or the Entity.
3. In consideration of the payments to be made by the Entity to the Contractor as hereinafter mentioned, the Contractor hereby covenants with the Entity to execute and complete the Works and remedy any

defects therein in conformity with the provisions of this Contract in all respects.

4. The Entity hereby covenants to pay the Contractor in consideration of the execution and completion of the Works and the remedying of defects wherein, the Contract Price or such other sum as may become payable under the provisions of this Contract at the times and in the manner prescribed by this Contract.

IN WITNESS whereof the parties thereto have caused this Agreement to be executed the day and year first before written.

Signed, sealed, delivered by _____ the _____ (for the Entity)

Signed, sealed, delivered by _____ the _____ (for the Contractor).

Binding Signature of Procuring Entity

Binding Signature of Contractor

[Addendum showing the corrections, if any, made during the Bid evaluation should be attached with this agreement]

h
r
11
12

Omnibus Sworn Statement

For Sole Proprietorship

REPUBLIC OF THE PHILIPPINES)

CITY/MUNICIPALITY OF _____) S.S.

AFFIDAVIT

I, _____, of legal age, *single/married*, Filipino, and residing at _____, after having been duly sworn in accordance with law, do hereby depose and state that:

1. I am the sole proprietor or authorized representative of _____ with office address at _____;
2. As the owner and sole proprietor, or authorized representative of _____, I have full power and authority to do, execute and perform any and all acts necessary to participate, submit the bid, and to sign and execute the ensuing contract for the Re-Bidding of Construction of a 2-Storey Negros Occidental Branch Office Building of the Philippine Charity Sweepstakes Office, as shown in the attached duly notarized Special Power of Attorney;
3. _____ is not "blacklisted" or barred from bidding by the Government of the Philippines or any of its agencies, offices, corporations, or Local Government Units, foreign government/foreign or international financing institution whose blacklisting rules have been recognized by the Government Procurement Policy Board;
4. Each of the documents submitted in satisfaction of the bidding requirements is an authentic copy of the original, complete, and all statements and information provided therein are true and correct;
5. _____ is authorizing the Head of the Procuring Entity or its duly authorized representative(s) to verify all the documents submitted;
6. The owner or sole proprietor is not related to the Head of the Procuring Entity, members of the Bids and Awards Committee (BAC), the Technical Working Group, and the BAC Secretariat, the head of the Project Management Office or the end-user unit, and the project consultants by consanguinity or affinity up to the third civil degree;
7. _____ complies with existing labor laws and standards; and
8. _____ is aware of and has undertaken the following responsibilities as a Bidder:
 - a) Carefully examine all of the Bidding Documents;
 - b) Acknowledge all conditions, local or otherwise, affecting the implementation of the Contract;
 - c) Made an estimate of the facilities available and needed for the contract to be bid, if any; and
 - d) Inquire or secure Supplemental/Bid Bulletin(s) issued for the Re-Bidding of Construction of a 2-Storey Negros Occidental Branch Office Building.
9. _____ did not give or pay directly or indirectly, any commission, amount, fee, or any form of consideration, pecuniary or otherwise, to any person or official, personnel or representative of the government in relation to any procurement project or activity.

IN WITNESS WHEREOF, I have hereunto set my hand this ____ day of ____, 20__ at _____, Philippines.

Bidder's Representative/Authorized Signatory

SUBSCRIBED AND SWORN to before me this ____ day of [month] [year] at [place of execution], Philippines. Affiant/s is/are personally known to me and was/were identified by me through competent evidence of identity as defined in the 2004 Rules on Notarial Practice (A.M. No. 02-8-13-SC). Affiant/s exhibited to me his/her [insert type of Government identification card used], with his/her photograph and signature appearing thereon, with no. _____ and his/her Community Tax Certificate No. _____ issued on _____ at _____.

Witness my hand and seal this ____ day of [month] [year].

NAME OF NOTARY PUBLIC

Serial No. Of Commission _____

Notary Public for _____ until _____

Roll of Attorneys No. _____

PTR No. _____ [date issued], [place issued]

IBP No. _____ [date issued], [place issued]

Doc. No. _____

Page No. _____

Book No. _____

Series of _____

- This form will not apply for WB funded projects.



Omnibus Sworn Statement
For Partnership, Cooperative

REPUBLIC OF THE PHILIPPINES)

CITY/MUNICIPALITY OF _____) S.S.

AFFIDAVIT

I, _____, of legal age, [Civil Status], [Nationality], and residing at _____, after having been duly sworn in accordance with law, do hereby depose and state that:

1. I am the duly authorized and designated representative of _____ with office address at _____;
2. I am granted full power and authority to do, execute and perform any and all acts necessary to participate, submit the bid, and to sign and execute the ensuing contract for the Re-Bidding of Construction of a 2-Storey Negros Occidental Branch Office Building of the Philippine Charity Sweepstakes Office, as shown in the attached _____ [state title of attached document showing proof of authorization (e.g., duly notarized Secretary's Certificate, Board/Partnership Resolution, or Special Power of Attorney, whichever is applicable)];
3. _____ is not "blacklisted" or barred from bidding by the Government of the Philippines or any of its agencies, offices, corporations, or Local Government Units, foreign government/foreign or international financing institution whose blacklisting rules have been recognized by the Government Procurement Policy Board;
4. Each of the documents submitted in satisfaction of the bidding requirements is an authentic copy of the original, complete, and all statements and information provided therein are true and correct;
5. _____ is authorizing the Head of the Procuring Entity or its duly authorized representative(s) to verify all the documents submitted;
6. None of the officers and members of _____ is related to the Head of the Procuring Entity, members of the Bids and Awards Committee (BAC), the Technical Working Group, and the BAC Secretariat, the head of the Project Management Office or the end-user unit, and the project consultants by consanguinity or affinity up to the third civil degree;
7. _____ complies with existing labor laws and standards; and
8. _____ is aware of and has undertaken the following responsibilities as a Bidder:
 - a. Carefully examine all of the Bidding Documents;
 - b. Acknowledge all conditions, local or otherwise, affecting the implementation of the Contract;
 - c. Made an estimate of the facilities available and needed for the contract to be bid, if any; and
 - d. Inquire or secure Supplemental/Bid Bulletin(s) issued for Re-Bidding of Construction of a 2-Storey Negros Occidental Branch Office Building.
9. _____ did not give or pay directly or indirectly, any commission, amount, fee, or any form of consideration, pecuniary or otherwise, to any person or official, personnel or representative of the government in relation to any procurement project or activity.

IN WITNESS WHEREOF, I have hereunto set my hand this ____ day of ____, 20__ at _____, Philippines.

Bidder's Representative/Authorized Signatory

SUBSCRIBED AND SWORN to before me this _____ day of [month] [year] at [place of execution], Philippines. Affiant/s is/are personally known to me and was/were identified by me through competent evidence of identity as defined in the 2004 Rules on Notarial Practice (A.M. No. 02-8-13-SC). Affiant/s exhibited to me his/her [insert type of Government identification card used], with his/her photograph and signature appearing thereon, with no. _____ and his/her Community Tax Certificate No. _____ issued on _____ at _____.

Witness my hand and seal this _____ day of [month] [year].

NAME OF NOTARY PUBLIC

Serial No. Of Commission _____

Notary Public for _____ until _____

Roll of Attorneys No. _____

PTR No. _____ [date issued], [place issued]

IBP No. _____ [date issued], [place issued]

Doc. No. _____

Page No. _____

Book No. _____

Series of _____

- This form will not apply for WB funded projects.

Omnibus Sworn Statement

For Corporation or Joint Venture

REPUBLIC OF THE PHILIPPINES)

CITY/MUNICIPALITY OF _____) S.S.

AFFIDAVIT

I, _____, of legal age, [Civil Status], [Nationality], and residing at _____, after having been duly sworn in accordance with law, do hereby depose and state that:

1. I am the duly authorized and designated representative of _____ with office address at _____;
2. I am granted full power and authority to do, execute and perform any and all acts necessary to participate, submit the bid, and to sign and execute the ensuing contract for the Re-Bidding of Construction of a 2-Storey Negros Occidental Branch Office Building of the Philippine Charity Sweepstakes Office, as shown in the attached _____ [state title of attached document showing proof of authorization (e.g., duly notarized Secretary's Certificate, Board/Partnership Resolution, or Special Power of Attorney, whichever is applicable;)]
3. _____ is not "blacklisted" or barred from bidding by the Government of the Philippines or any of its agencies, offices, corporations, or Local Government Units, foreign government/foreign or international financing institution whose blacklisting rules have been recognized by the Government Procurement Policy Board;
4. Each of the documents submitted in satisfaction of the bidding requirements is an authentic copy of the original, complete, and all statements and information provided therein are true and correct;
5. _____ is authorizing the Head of the Procuring Entity or its duly authorized representative(s) to verify all the documents submitted;
6. None of the officers, directors, and controlling stockholders of _____ is related to the Head of the Procuring Entity, members of the Bids and Awards Committee (BAC), the Technical Working Group, and the BAC Secretariat, the head of the Project Management Office or the end-user unit, and the project consultants by consanguinity or affinity up to the third civil degree;
7. _____ complies with existing labor laws and standards; and
8. _____ is aware of and has undertaken the following responsibilities as a Bidder:
 - a. Carefully examine all of the Bidding Documents;
 - b. Acknowledge all conditions, local or otherwise, affecting the implementation of the Contract;
 - c. Made an estimate of the facilities available and needed for the contract to be bid, if any; and
 - d. Inquire or secure Supplemental/Bid Bulletin(s) issued for the Re-Bidding of Construction of a 2-Storey Negros Occidental Branch Office Building.
9. _____ did not give or pay directly or indirectly, any commission, amount, fee, or any form of consideration, pecuniary or otherwise, to any person or official, personnel or representative of the government in relation to any procurement project or activity.

IN WITNESS WHEREOF, I have hereunto set my hand this ____ day of ___, 20__ at _____, Philippines.

Bidder's Representative/Authorized Signatory

SUBSCRIBED AND SWORN to before me this _____ day of [month] [year] at [place of execution], Philippines. Affiant/s is/are personally known to me and was/were identified by me through competent evidence of identity as defined in the 2004 Rules on Notarial Practice (A.M. No. 02-8-13-SC). Affiant/s exhibited to me his/her [insert type of Government identification card used], with his/her photograph and signature appearing thereon, with no. _____ and his/her Community Tax Certificate No. _____ issued on _____ at _____.

Witness my hand and seal this _____ day of [month] [year].

NAME OF NOTARY PUBLIC

Serial No. Of Commission _____

Notary Public for _____ until _____

Roll of Attorneys No. _____

PTR No. _____ [date issued], [place issued]

IBP No. _____ [date issued], [place issued]

Doc. No. _____

Page No. _____

Book No. _____

Series of _____

- This form will not apply for WB funded projects.

**STATEMENT IDENTIFYING THE SINGLE LARGEST
COMPLETED CONTRACT SIMILAR TO THE CONTRACT TO BE BID
WITHIN THE LAST TEN (10) YEARS**

To the Bids and Awards Committee:

_____’s (Company Name) Single Largest
Completed Contract similar to the contract to be bid is the contract / project with
_____ with the following details:

Name of the Contract : _____

Date of the Contract : _____

Contract Duration : _____

Owner’s Name and Address : _____

Kinds of Goods: _____

The Contract Price is Php_____, which value is
equivalent to or more than fifty percent (50%) of the Approved Budget for the
Contract (ABC) of Php9,093,755.17. The Supply and Delivery of
_____ were delivered
and completed on _____.

Submitted by: _____
(Printed Name & Signature)

Designation : _____
Date : _____

Note/s:

- This table is just a sample form/template. Bidder may come up with its form/template. However, for standardization and ease in the evaluation, bidders are encouraged to use the template as provided.
- The statement of the Bidder’s SLCC shall be supported by the following:
 1. Notice of Award and/or Notice to Proceed
 2. Project Owner’s Certificate of Final Acceptance issued by the Owner other than the Contractor or Constructors Performance Evaluation System (CPES) Final Rating, which must be satisfactory.
- In case of contracts with the private sector, an equivalent document shall be submitted.

(Failure to attach here the required document/s shall automatically disqualify the participating Bidder)

NFCC FORM

- A. Summary of the Applicant Supplier's/Distributor's/Manufacturer's assets and liabilities on the basis of the **attached Audited Financial Statements**, submitted to the Bureau of Internal Revenue (BIR).

		Year 2018
1.	Total Assets	
2.	Current Assets	
3.	Total Liabilities	
4.	Current Liabilities	
5.	Net Worth (1-3)	
6.	Net Working Capital (2-4)	

- B. The Net Financial Contracting Capacity (NFCC) using the following formula, must be equal to the ABC to be bid:

NFCC = [(current assets – current liabilities) (15)] minus value of all outstanding or uncompleted portions of the projects under ongoing contracts, including awarded contracts yet to be started coinciding with the contract to be bid.

NFCC = Php _____

- C. Please reflect your computation on the space provided.

NFCC – (Php _____ - Php _____) x 15 – Php _____
= Php _____

Submitted by: _____
(Printed Name & Signature)
Designation : _____
Date : _____

Note/s:

- This table is just a sample form/template. Bidder may come up with its form/template. However, for standardization and ease in the evaluation, bidders are encouraged to use the template as provided.

BID SECURITY FORM

Date: _____

To: PHILIPPINE CHARITY SWEEPSTAKES OFFICE
Conservatory Bldg., 605 Shaw Boulevard, Mandaluyong City

Gentlemen and/or Ladies:

Pursuant to the Revised IRR of RA 9184, enclosed is our bid security in the form of:

☐ 1. Bid Securing Declaration – No percentage required

OR

☐ 2. Cash or Cashier's/Manager's Check issued by a Universal or Commercial Bank (2% of the Approved Budget Contract of the item to be bid).

☐ 3. Bank Draft/Guarantee or irrevocable Letter of Credit issued by a Universal or Commercial Bank: Provided, however, that it shall be confirmed or authenticated by a Universal or Commercial Bank, if issued by a foreign bank (2% of the Approved Budget Contract of the item to be bid).

☐ 4. Surety Bond Callable upon Demand issued by a surety or insurance company duly certified by the Insurance Commission as authorized to issue such security (5%) of the Approved Budget Contract of the item to be bid).

Very truly yours,

Signature over printed name of
Authorized Representative

Name of Company/Bidder

BID SECURING DECLARATION FORM

REPUBLIC OF THE PHILIPPINES)
CITY OF _____)S.S.
X-----X

BID-SECURING DECLARATION Invitation to Bid [Insert reference number]

To: [Insert name and address of the Procuring Entity]

I/We, the undersigned, declare that:

1. I/We understand that, according to your conditions, bids must be supported by a Bid Security, which maybe in the form of a Bid-Securing Declaration.
2. I/We accept that: (a) I/we will be automatically disqualified from bidding for any contract with any procuring entity for a period of two (2) years upon receipt of your Blacklisting Order; and (b) I/we will pay the applicable fine provided under Section 6 of the Guidelines on the Use of Bid Securing Declaration, within fifteen (15) days from receipt of the written demand by the procuring entity for the commission of acts resulting to the enforcement of the bid securing declaration under Sections 23.1(b), 34.2, 40.1 and 69.1, except 69.1(f), of the IRR of RA 9184; without prejudice to other legal action the government may undertake.
3. I/We understand that this Bid-Securing Declaration shall cease to be valid on the following circumstances:
 - a) Upon expiration of the bid validity period, or any extension thereof pursuant to your request;
 - b) I am/we are declared ineligible or post-disqualified upon receipt of your notice to such effect, and (i) I/we failed to timely file a request for reconsideration or (ii) I/we filed a waiver to avail of said right;
 - c) I am/we are declared as the bidder with the Lowest Calculated and Responsive Bid, and I/we have furnished the performance security and signed the Contract.

IN WITNESS WHEREOF, I/We have hereunto set my/our hand/s this _____ day of [month] at [place of execution].

[Insert NAME OF BIDDER'S AUTHORIZED
REPRESENTATIVE]
[Insert signatory's legal capacity]
Affiant

SUBSCRIBED AND SWORN to before me this _____ day of [month] [year] at [place of execution], Philippines. Affiant/s is/are personally known to me and was/were identified by me through competent evidence of identity as defined in the 2004 Rules on Notarial Practice (A.M. No. 02-8-13-SC). Affiant/s exhibited to me his/her [insert type of government identification card used], with his/her photograph and signature appearing thereon, with no. _____ and his/her Community Tax Certificate No. _____ issued on _____ at _____.

Witness my hand and seal this _____ day of [month] [year].

NAME OF NOTARY PUBLIC

Doc. No. _____
Page No. _____
Book No. _____
Series of _____

Section X. Appendices

TABLE OF CONTENTS

Checklist of Eligibility and Technical Requirements	128
Financial Proposal	130
Post Qualification Document.....	131
Illustration: Format and Marking of Bid Envelopes	132

h m R t 18

Checklist of the Eligibility and Technical Requirements

(ENVELOPE 1)

A. Eligibility Documents:

CLASS "A" DOCUMENTS

1. PhilGEPS Certificate of Registration of Membership under Platinum Category in accordance with GPPB Circular 03-2016, except for foreign bidders participating in the procurement by a Philippine Foreign Service Office or Post, which shall submit their eligibility documents under Section 23.1 of the IRR, provided, that the winning bidder shall register with the PhilGEPS in accordance with Section 37.1.4 of the IRR.

Pursuant to GPPB Circular No. 07-2017 dated July 31, 2017, if the bidder is not yet registered in the PhilGEPS as Platinum Member, it shall submit the following Class "A" eligibility documents under Section 23.1(a) and 24.1 (a) of the same IRR:

- *Registration Certificate from SEC, DTI for sole proprietorship or CDA for cooperatives.*
 - *Mayor's Business Permit or its Equivalent Document; and*
 - *Tax Clearance*
2. (a) Statement of all its on-going government and private contracts, including contracts awarded but not yet started, if any, whether similar or not similar in nature and complexity to the contract to be bid (*form supplied*).
 - (b) Statement of the Bidder's SLCC similar to the contract to be bid, in accordance with ITB Clause 5.4, within the last ten (10) years (*form supplied*). (The single largest contract should have a value of at least 50% of the ABC of the project to be bid). This statement should be supported with the following:
 - The statement of the Bidder's SLCC shall be supported by the following:
 1. Notice of Award and/or Notice to Proceed
 2. Project Owner's Certificate of Final Acceptance issued by the Owner other than the Contractor or Constructors Performance Evaluation System (CPES) Final Rating, which must be satisfactory.
 - In case of contracts with the private sector, an equivalent document shall be submitted.

Failure to attach the required document/s shall automatically disqualify the participating Bidder.

3. PCAB License and Registration;
4. A valid special PCAB License in case of joint ventures, and registration for the type and cost of the contract for the Project

5. NFCC computation in accordance with ITB Clause 5.5 or a committed Line of Credit from a universal or commercial bank (*form supplied*).

CLASS "B" DOCUMENT

6. If applicable, the **JOINT VENTURE AGREEMENT (JVA)** in case the joint venture is already in existence, or duly notarized statements from all the potential joint venture partners in accordance with Section 23.1(b) of the IRR.

B. Technical Documents:

1. Bid security in accordance with **ITB** Clause 18. If the Bidder opts to submit the bid security in the form of:
 - (1.1) a bank draft/guarantee or an irrevocable letter of credit issued by a foreign bank, it shall be accompanied by a confirmation from a Universal or Commercial Bank; or
 - (1.2) a surety bond, it shall be accompanied by a certification by the Insurance Commission that the surety or insurance company is authorized to issue such instruments.
2. Project Requirements, which shall include the following:
 - (2.1) Organizational chart for the contract to be bid;
 - (2.2) List of contractor's personnel (e.g., Project Manager, Project Engineers, Materials Engineers, and Foremen), to be assigned to the contract to be bid, with their complete qualification and experience data. These personnel must meet the required minimum years of experience set in the **BDS**; and
 - (2.3) List of contractor's major equipment units, which are owned, leased, and/or under purchase agreements, supported by proof of ownership, certification of availability of equipment from the equipment lessor/vendor for the duration of the project, as the case may be, which must meet the minimum requirements for the contract set in the **BDS**.
3. Sworn statement in accordance with Section 25.3 of the IRR of RA 9184 and using the form prescribed in Section VIII. Bidding Forms.

NOTE : SUBMIT ONE (1) ORIGINAL AND SIX (6) PHOTOCOPIES OF ALL THE REQUIREMENTS STATED ABOVE. PLEASE PUT A LABEL (TABBINGS) FOR EACH DOCUMENT FOR EASY BROWSING

The Financial Proposal shall contain the:

(ENVELOPE 2)

Financial Component of the Bid shall contain the following:

1. Bid Form (*form supplied*)
2. Bill of Quantities and Detailed Estimates, including a summary sheet indicating the unit prices of construction materials, labor rates, and equipment rentals used in coming up with the Bid
3. Cash flow by quarter and payment schedule.

NOTE : SUBMIT ONE (1) ORIGINAL AND SIX (6) PHOTOCOPIES OF ALL THE REQUIREMENTS STATED ABOVE. PLEASE PUT A LABEL (TABBINGS) FOR EACH DOCUMENT FOR EASY BROWSING.

POST-QUALIFICATION DOCUMENTS

After the Bid Opening, the BAC shall conduct a detailed evaluation of the financial component of the eligible bid/s to determine the Lowest Calculated (LCB)/Single Calculated Bid (SCB). Only the LCB/SCB shall be notified to submit the following post-qualification documents (3 copies each) within five (5) calendar days from receipt of the Notice:

1. Audited Financial Statement for CY 2018 stamped "received" by the BIR or its duly accredited and authorized institutions.
2. Latest Income Tax Returns within the last six (6) months prior to the date of submission or Annual Income Tax Return for 2018. *(only tax returns filed and taxes paid through the BIR Electronic Filing and Payment System (eFPS) shall be accepted).*
3. Business Tax (Percentage Tax or VAT) Returns within the last six (6) months prior to the date of submission. *(only tax returns filed and taxes paid through the BIR Electronic Filing and Payment System (eFPS) shall be accepted).*
4. *In case of a Joint Venture, all parties shall submit the following:*
 - a. Latest Income Tax Returns within the last six (6) months prior to the date of submission or Annual Income Tax Return for 2018.
 - b. Business Tax (Percentage Tax or VAT) Returns within the last six (6) months prior to the date of submission.
5. Notice of Award, Purchase Order (PO) or Notice to Proceed to support the List of All Ongoing Government and Private Contracts including those awarded but not yet started, similar to the contract to be bid within the last ten (10) years.
6. Official Receipt, Sales Invoice for completed contracts to support the Single Largest Completed Contract (SLCC).
7. Building Permit (Mechanical, Structural, Fire, Electrical, Plumbing, Architectural and Civil) – based on National Building Code of the Philippines, National Structural Code of the Philippines, Fire Code of the Philippines, Electrical Code of the Philippines, National Plumbing Code of the Philippines, Existing Local Codes and Ordinances and other laws, rules and regulations applicable to the project.
8. Company profile including list of clients/customers within the last ten (10) years, both public and private.

ILLUSTRATION: Format and Marking of Bid Envelopes

A. The Mother Envelope

Front View (Mother Envelope)

NAME OF PROJECT

NAME OF COMPANY

Mother envelope to contain sealed & duly signed original, copy 1-6 envelopes (no preferred color, shaded box for emphasis only)

ORIGINAL BID

COPY 1

COPY 2

COPY 3

COPY 4

COPY 5

COPY 6

B. Original Envelope and its content

Front View (Original Envelopes)

2. ENVELOPE 1 TO CONTAIN THE "ORIGINAL" ELIGIBILITY AND TECHNICAL DOCUMENTS

ORIGINAL - Financial Component
(Financial Requirements)

ORIGINAL - Technical Component
(Eligibility and Technical Requirements)

PHIL. CHARITY SWEEPSTAKES OFFICE
c/o : BIDS AND AWARDS COMMITTEE
3/F CONSERVATORY BLDG., SHAW BLVD.
MANDALUYONG CITY

COMPANY NAME: _____
(Do not open before _____)

1. ENVELOPE 1 TO CONTAIN THE "ORIGINAL" ELIGIBILITY AND TECHNICAL DOCUMENTS

MAIN ENVELOPE TO CONTAIN
ENVELOPES 1 AND 2

ORIGINAL BID

THE CORRECT FORMAT AND
PROPER WAY TO SEAL AND
MARK YOUR BID ENVELOPES


SEALED
SIGNED

SEALED
SIGNED

Back View (All Envelopes)

C. Six (6) envelopes (copies 1 - 6) and its contents

Handwritten signatures and initials in blue ink.

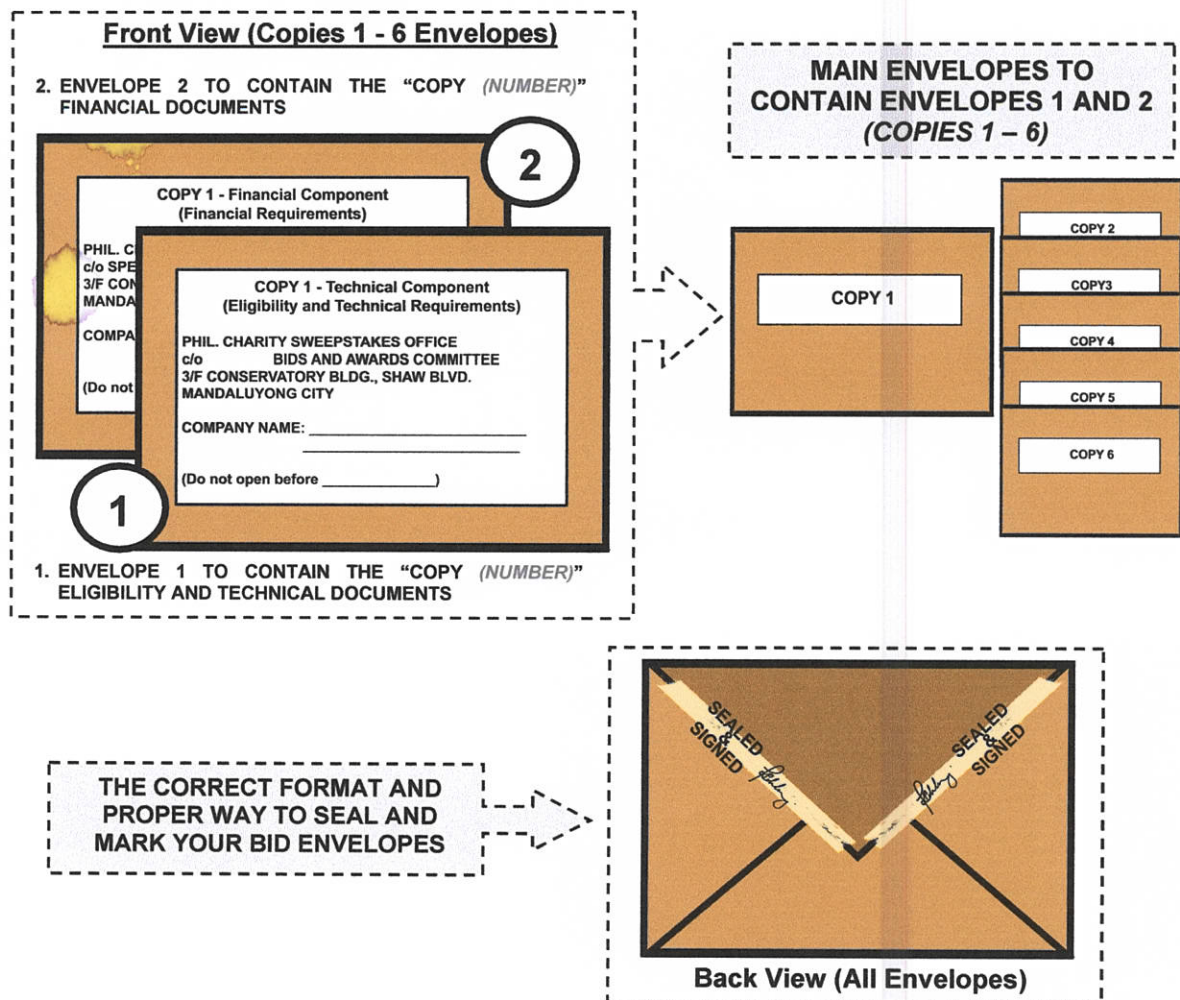

ALL envelopes must be properly sealed and marked/labeled. The marking/label shall contain the following details:

- Name of the contract to be bid;
- Name and address of the prospective bidder;
- Be addressed to the following:

PHILIPPINE CHARITY SWEEPSTAKES OFFICE (PCSO)
c/o BIDS AND AWARDS COMMITTEE
3/F CONSERVATORY BLDG., SHAW BLVD.
MANDALUYONG CITY

- Bear a warning "DO NOT OPEN BEFORE..." the date and time for the opening of bids.

Handwritten signature and initials in blue ink.